


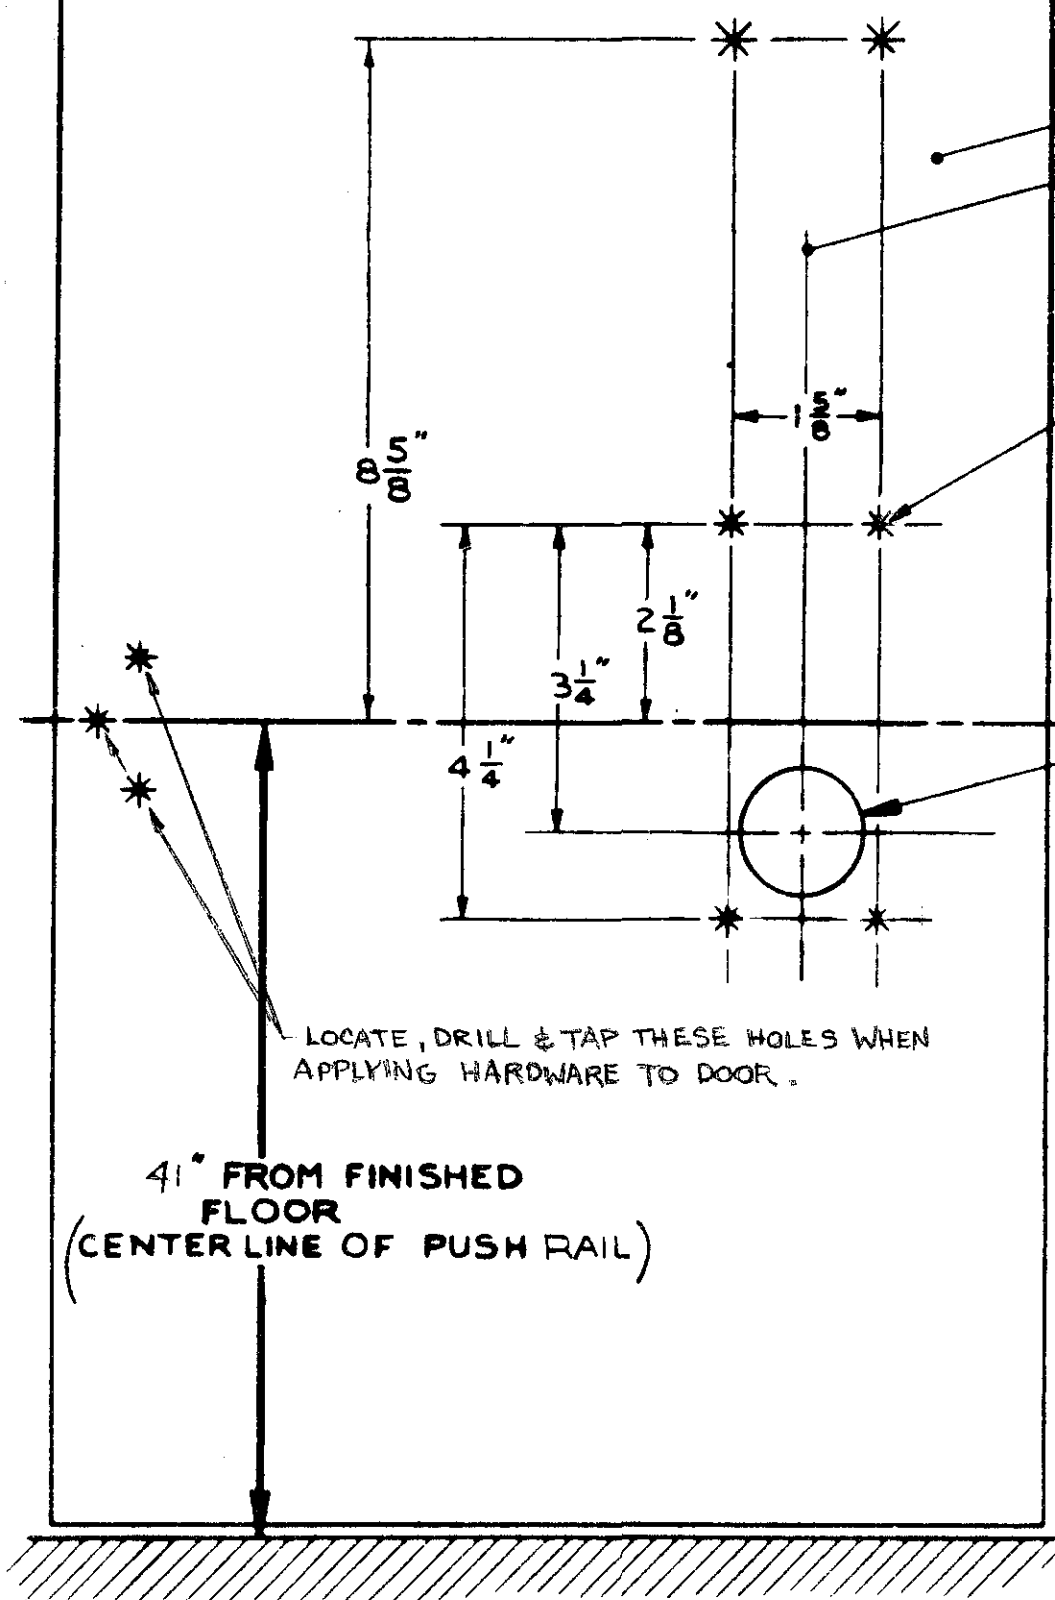


INSIDE FACE OF DOOR

VERTICAL REFERENCE LINE

*10-24 TAPPED HOLE
(6 REQ'D)

1 3/8" DIA. THRU HOLE WHEN
RIM CYLINDER IS USED
WITHOUT TRIM.

NOTE:
WHEN OUTSIDE TRIM IS USED SEE OUTSIDE
TRIM TEMPLATE.

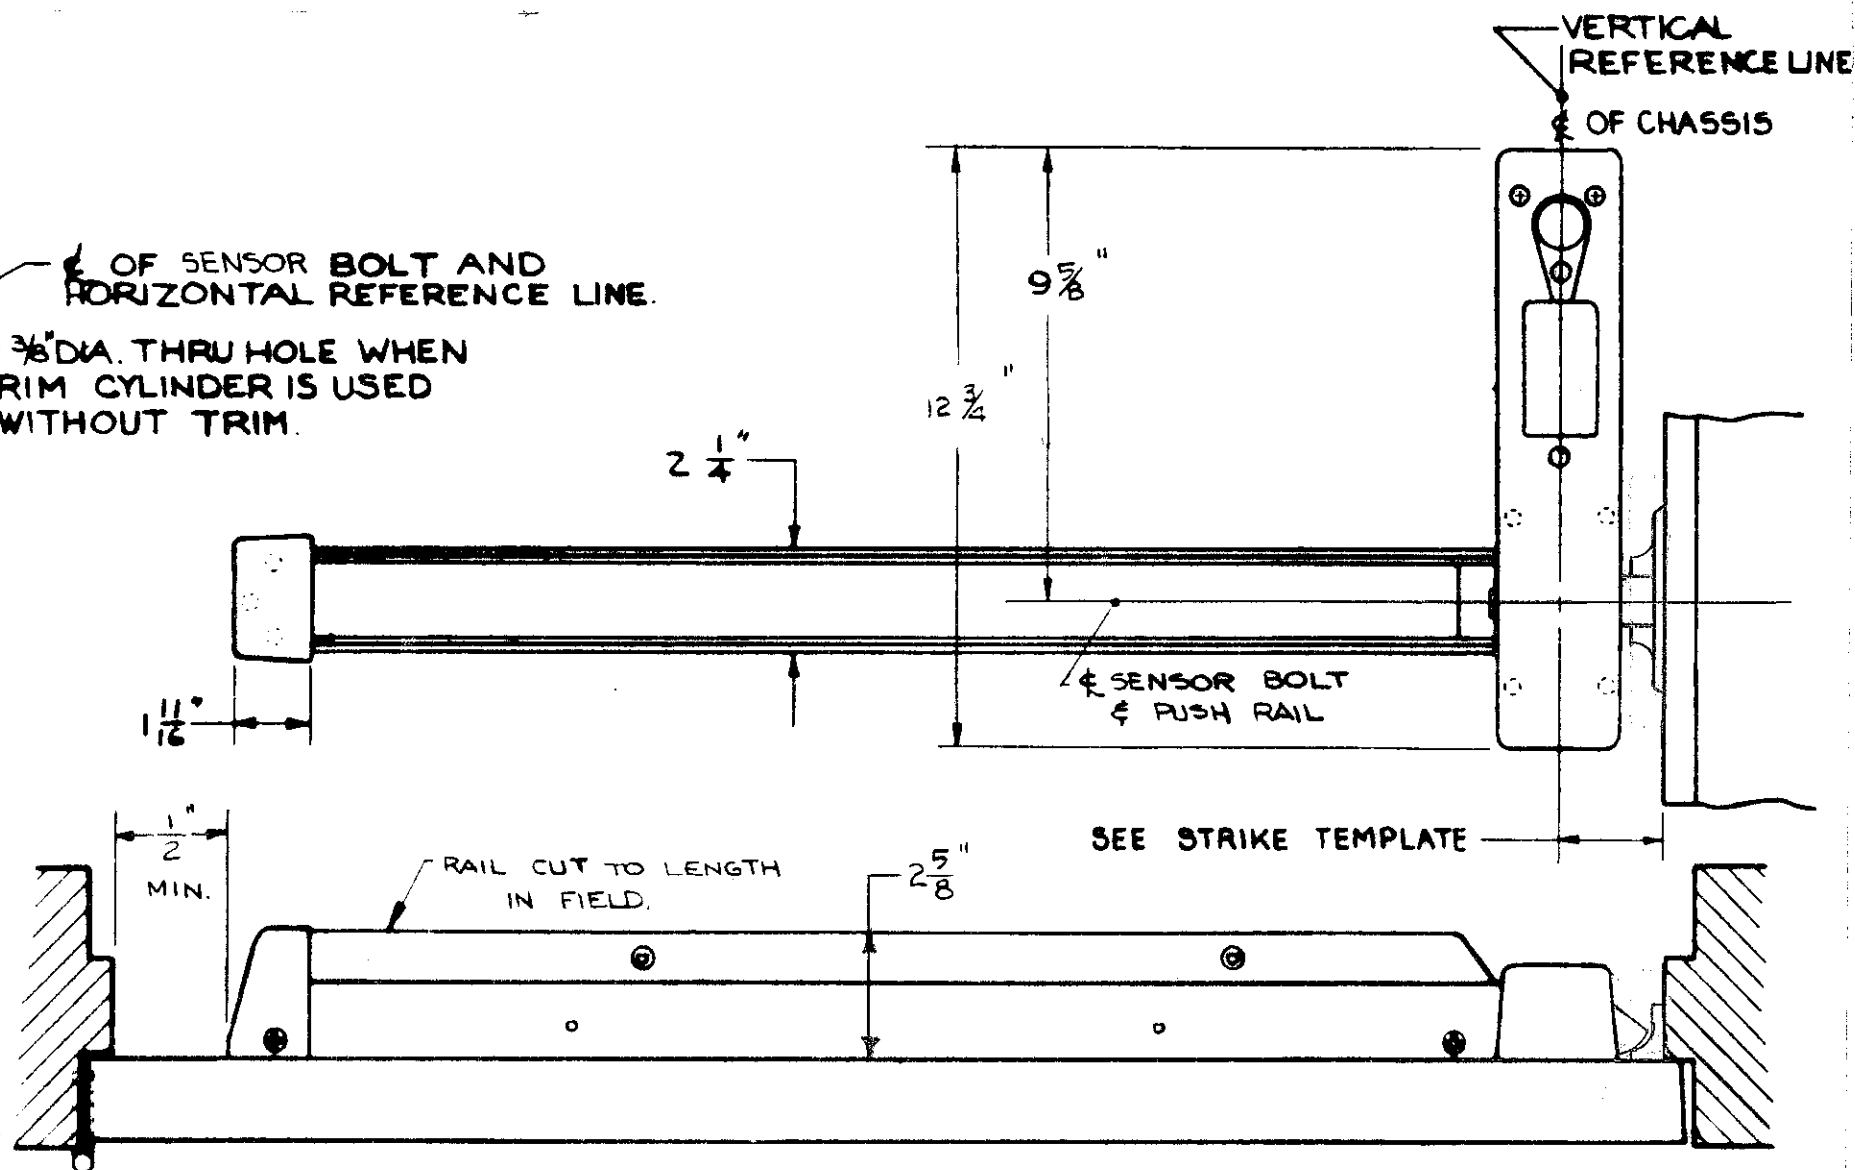

- ⑤—SURFACE OF DOOR WHERE EXIT DEVICE IS TO BE APPLIED, MUST BE FLUSH.
- ④—SEE TEMPLATE SHEET 4382 FOR AREAS REQUIRING REINFORCEMENTS.
- ③—SEE STRIKE TEMPLATE FOR MOUNTING LOCATION OF STRIKE.
- ②—●WE RECOMMEND THAT ALL HOLES BE DRILLED & TAPPED IN FIELD.
- ①—TOLERANCE ON ALL FRACTIONAL DIMENSIONS $\pm 1/64$ ".

SARGENT & COMPANY

NEW HAVEN, CONN. 06509

TEMPLATE:
12-5800 SERIES
ALARMED FIRE EXIT DEVICE

RELEASE DATE
19 SEPT. 88
TEMPLET NO.
4381 A