


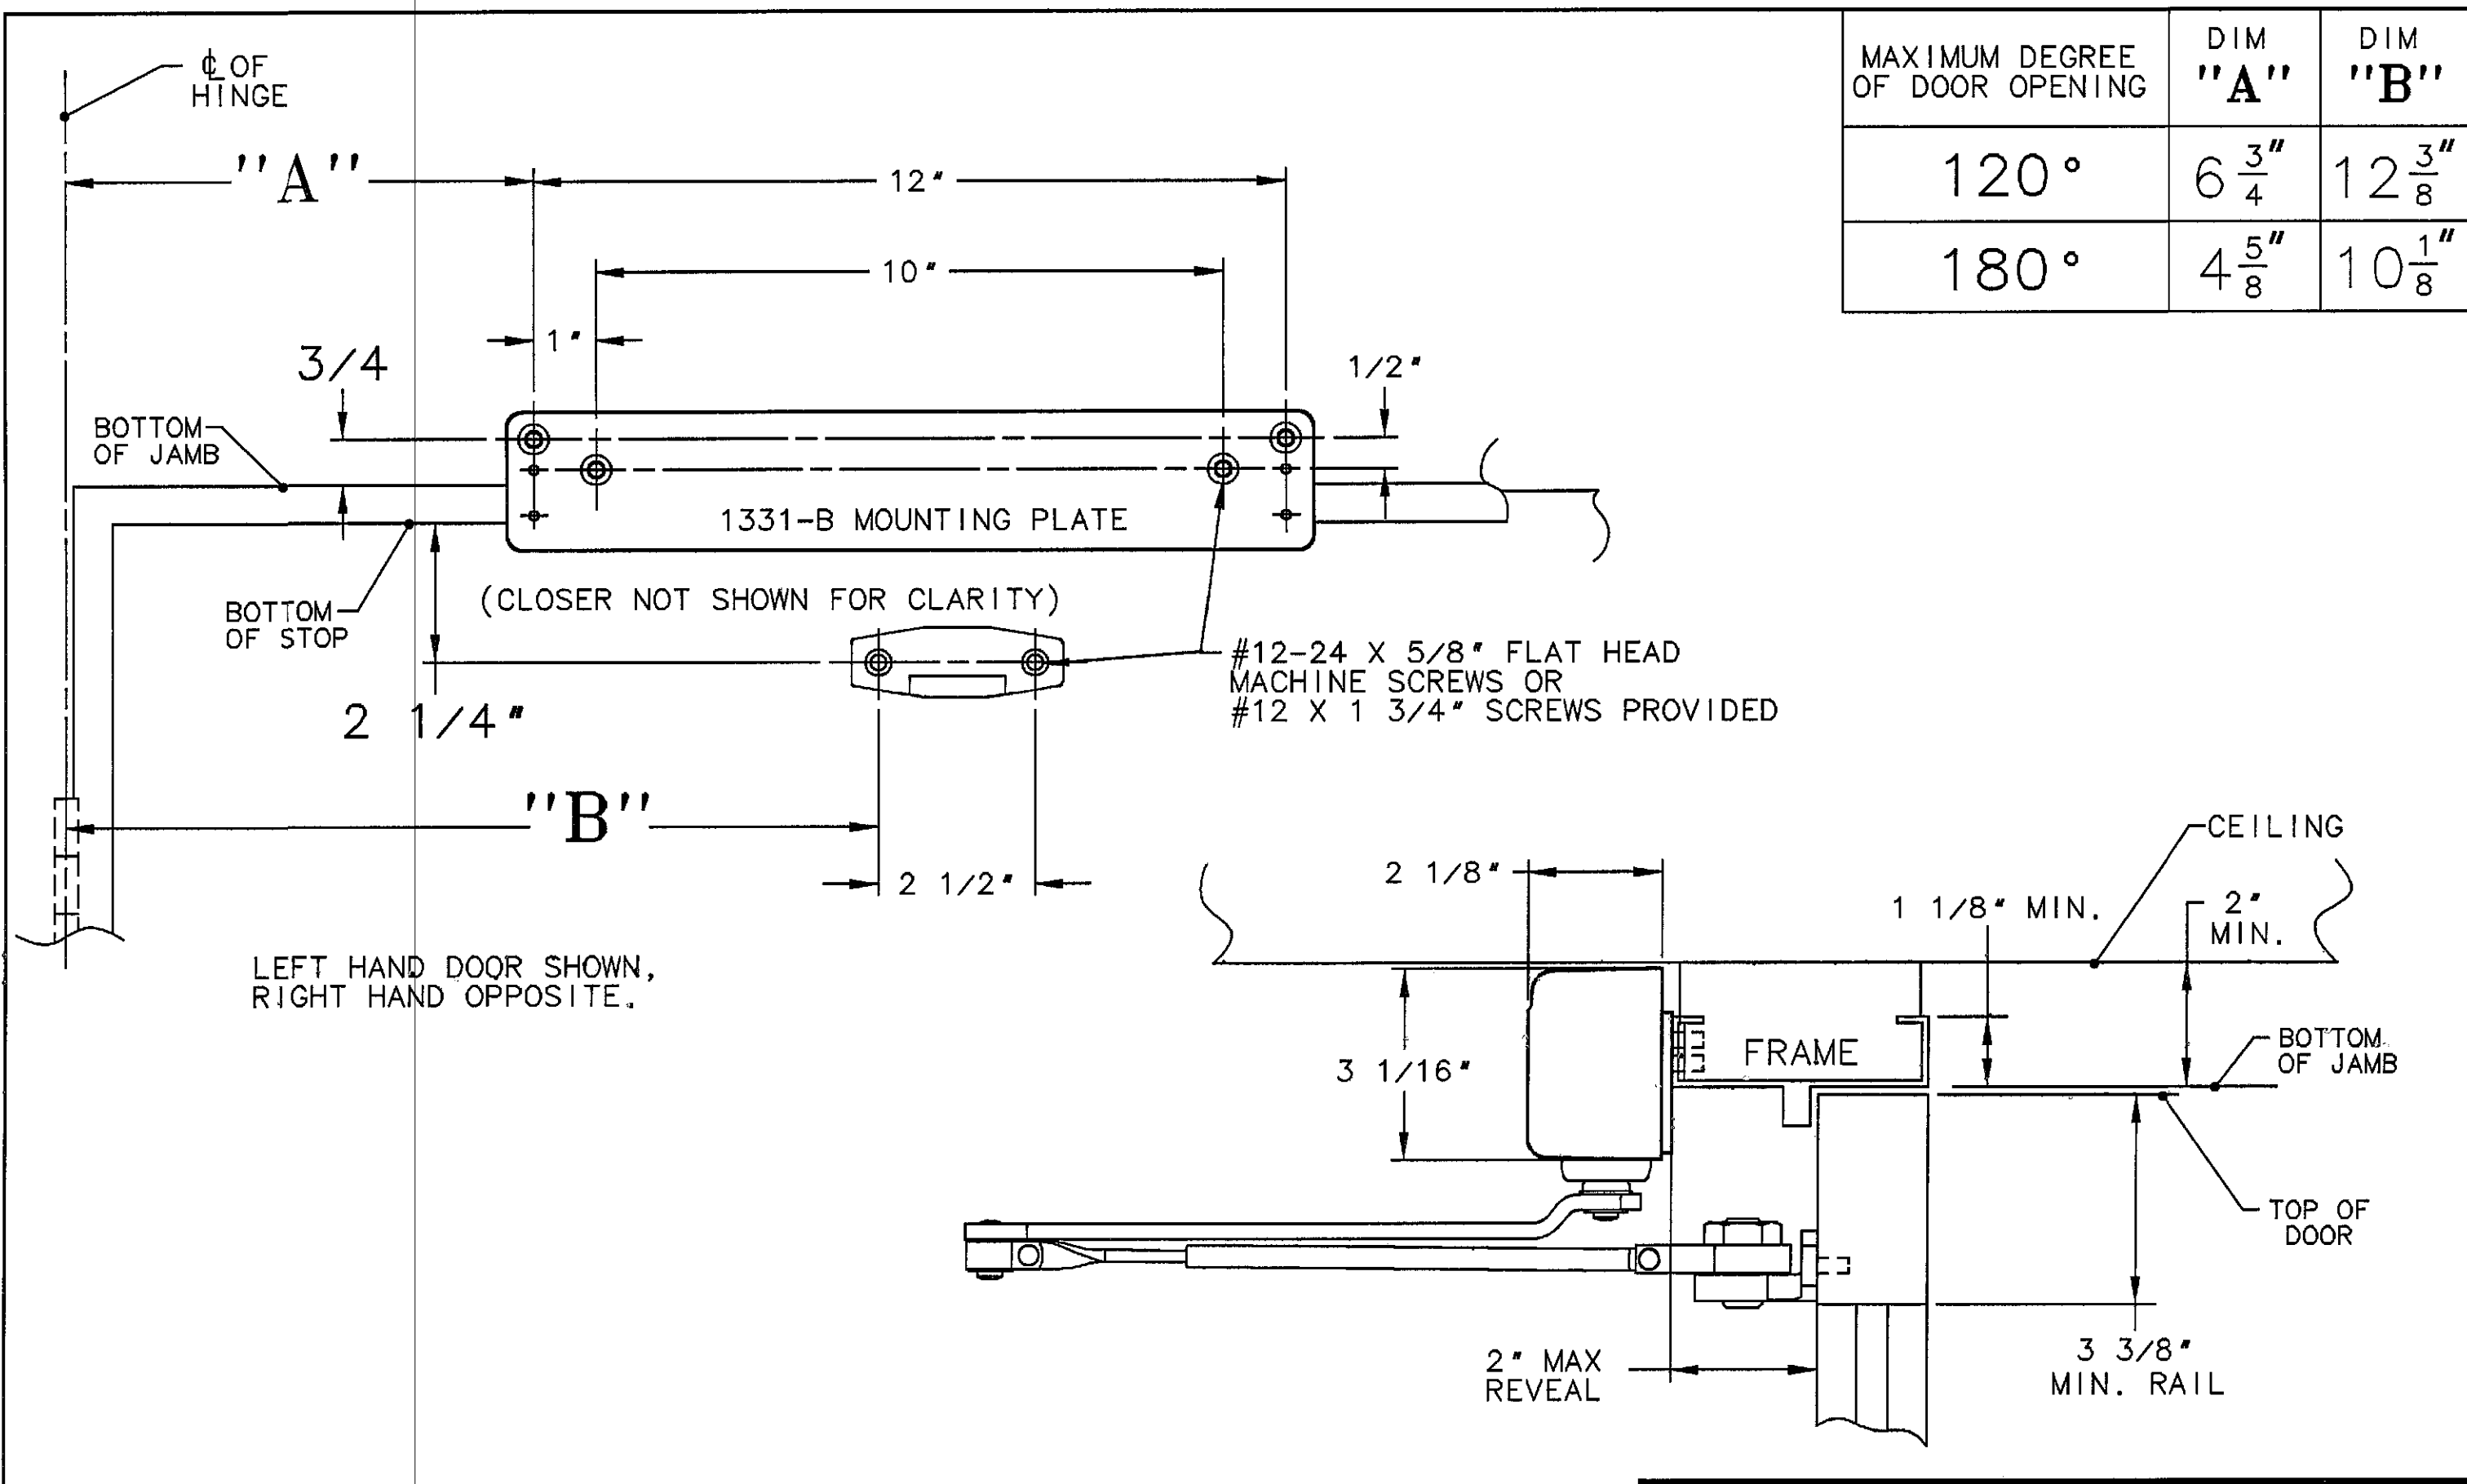

NOTES

1. REINFORCE METAL DOORS AND FRAMES PER ANSI A250.8 AND SDI-100 STANDARDS, 12 GAUGE RECOMMENDED.

SARGENT® Manufacturing Company
100 Sargent Drive New Haven, CT 06511

DATA SHEET: 1331 DOOR CLOSER
WITH JH ARM AND 1331-B
MOUNTING PLATE, TOP JAMB LOW
CEILING APPLICATION

RELEASE DATE
24 MAY 04

TEMPLATE NO.
A7751 A