


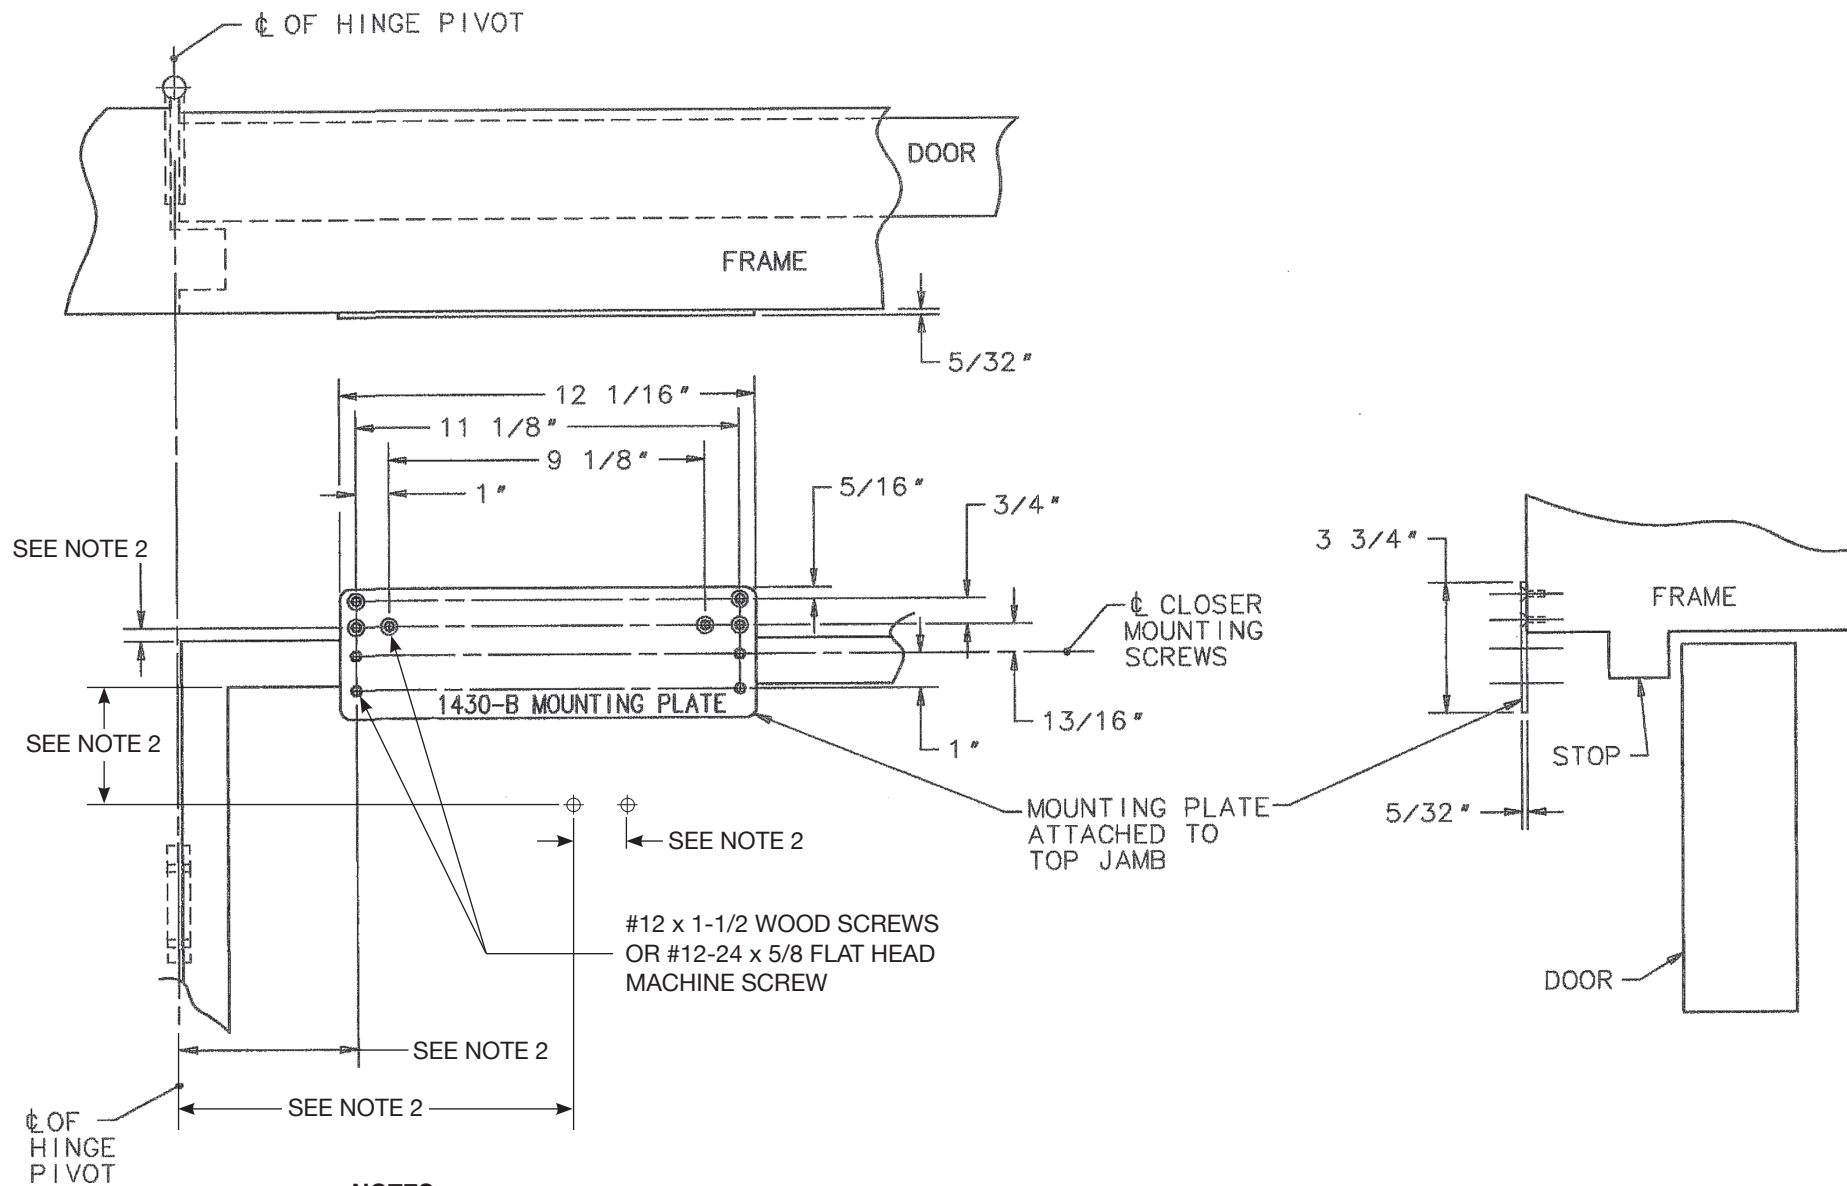

NOTES:

1. 12 GAUGE MIN. REINFORCEMENTS REQUIRED FOR METAL DOORS AND FRAMES.
2. REFER TO DOOR CLOSER DATA SHEETS, A7558 AND A7167, FOR POSITION OF CLOSER ON DOOR OR FRAME.

SARGENT®

ASSA ABLOY

ASSA ABLOY, the global leader
in door opening solutions

Copyright © 2012, Sargent Manufacturing Company, an ASSA ABLOY Group company. All rights reserved. Reproduction in whole or in part without the express written permission of Sargent Manufacturing Company is prohibited.

DATA SHEET:
1430-B MOUNTING PLATE x
TOP JAMB APPLICATION

RELEASE DATE
08/23/12

TEMP. NO.
A7169B