
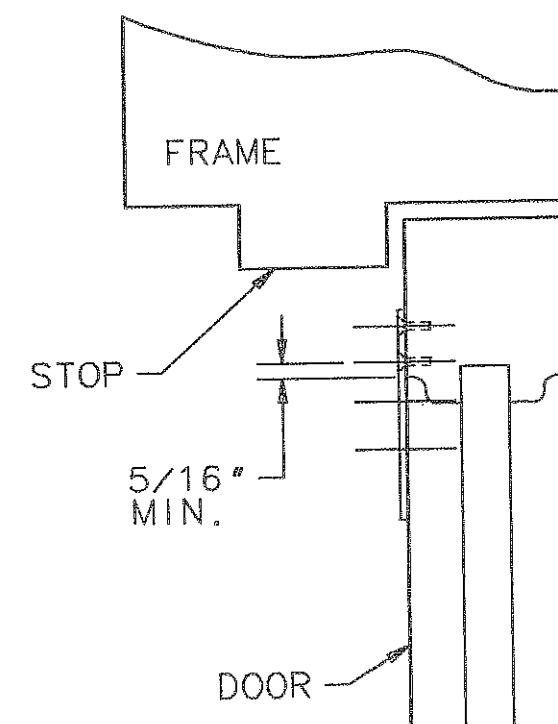


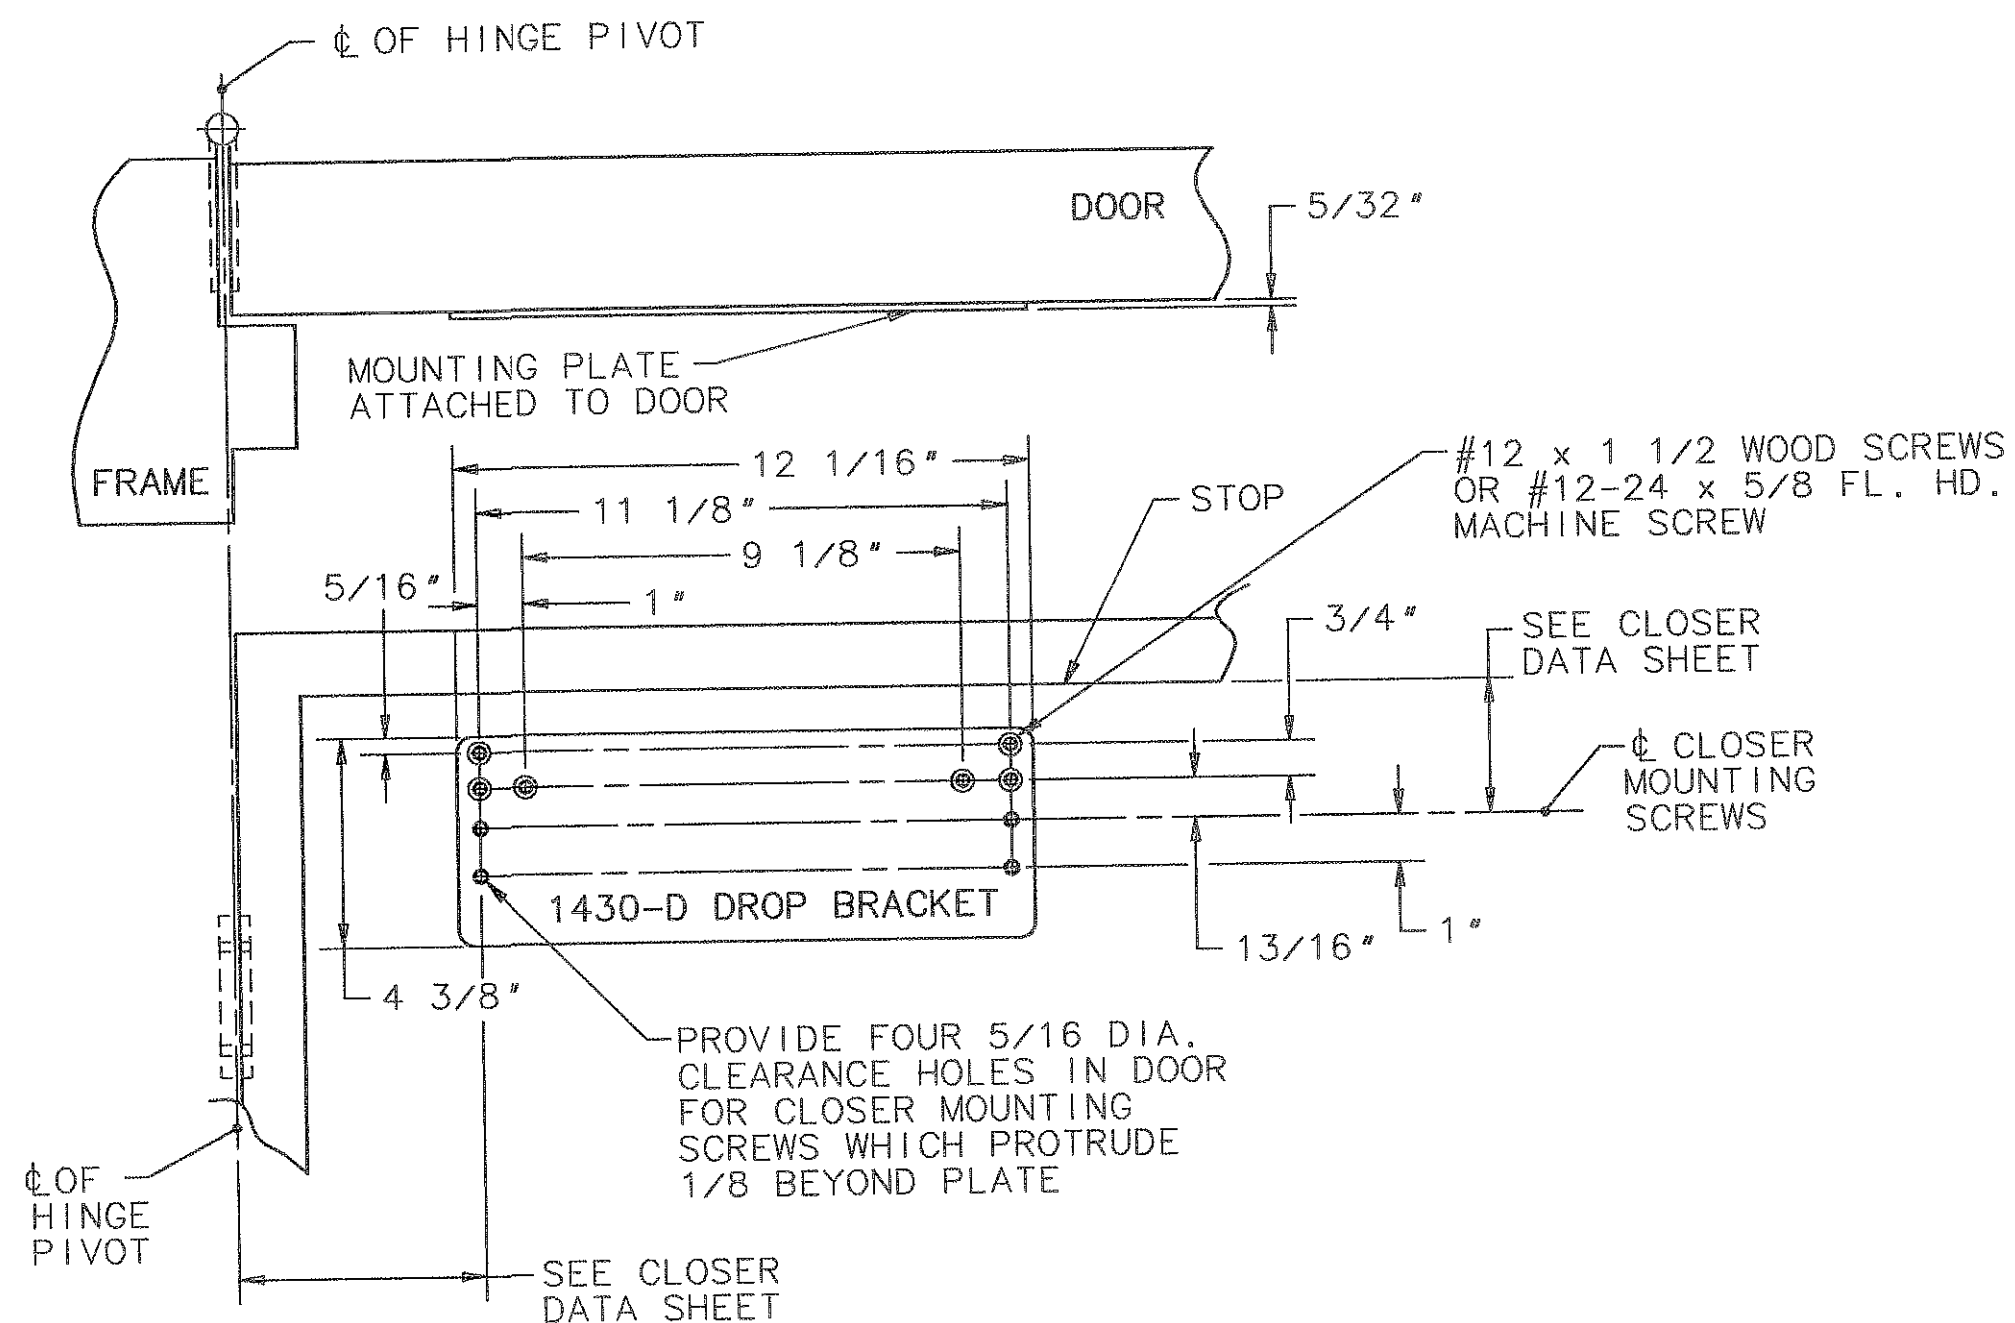

- ② 12 GAUGE MIN. REINFORCEMENTS REQUIRED FOR METAL DOORS AND FRAMES.
- ① REFER TO DOOR CLOSER DATA SHEET FOR POSITION OF CLOSER ON DOOR OR FRAME.

SARGENT MANUFACTURING COMPANY

NEW HAVEN, CONN. 06511

DATA SHEET:
1430-D DROP BRACKET x
PARALLEL ARM APPLICATION

EFFECTIVE DATE
1 SEPT. 97
TEMPLET NO.
A7168A