

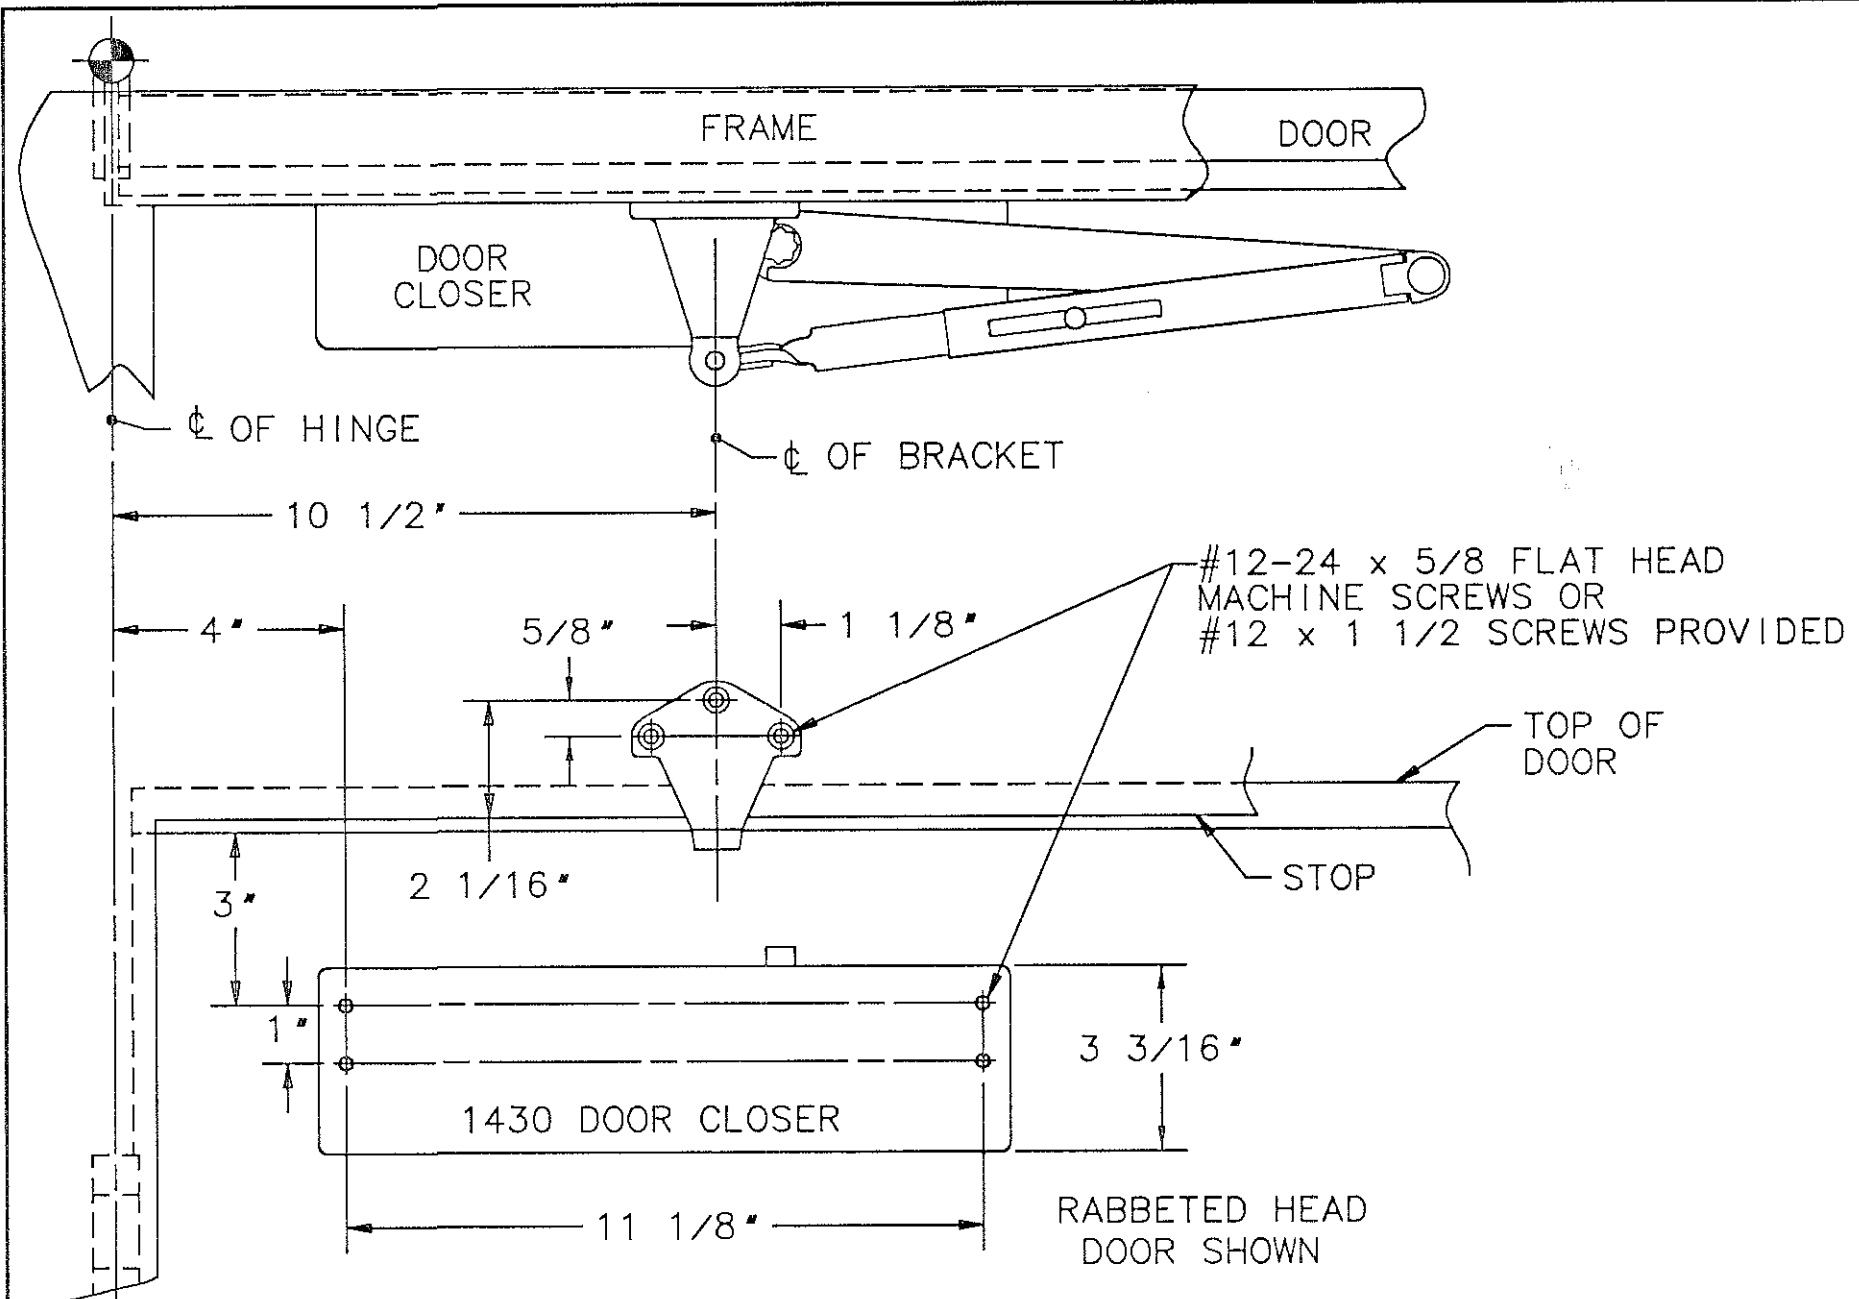


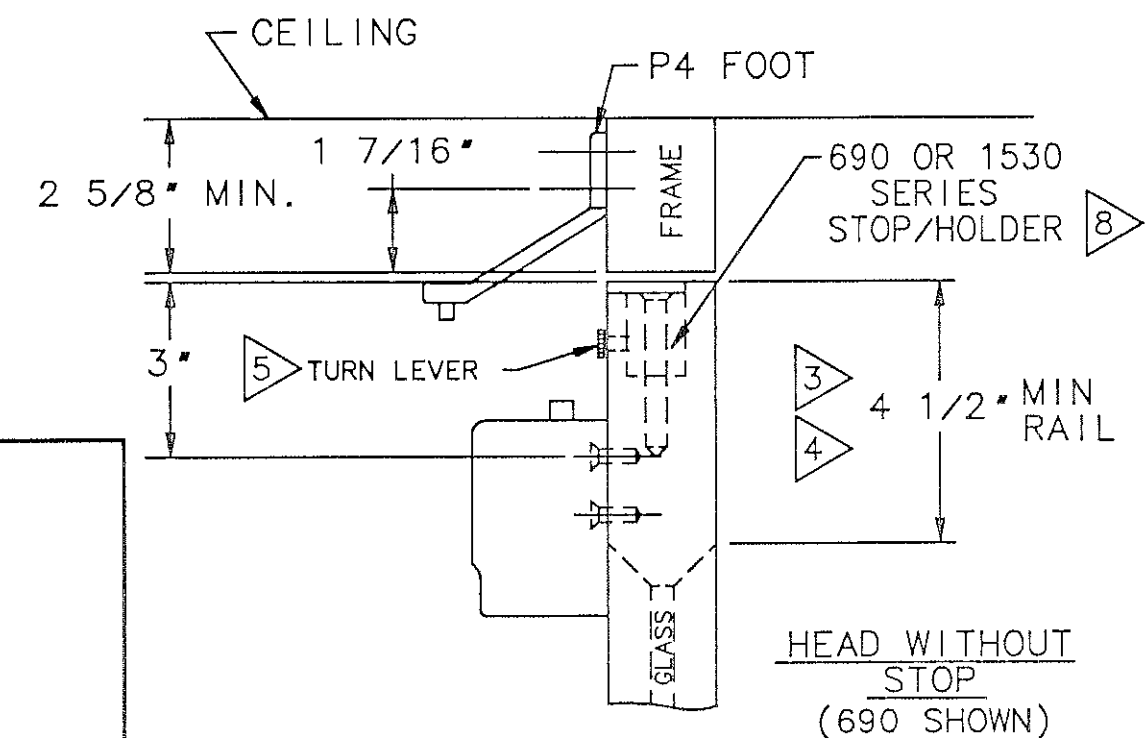

NOTES

1. REINFORCE METAL DOORS & FRAMES PER ANSI A250.8 & SDI-100, 12 GAUGE RECOMMENDED.
2. LEFT HAND DOOR SHOWN, RIGHT HAND OPPOSITE.
3. FOR NARROW TOP RAIL DOORS, USE 1430-D DROP PLATE, SEE TEMPLATE A7168.
4. 1430-J COVER PLATE MAY BE USED WHEN CLOSER IS VISIBLE THROUGH GLASS PANEL.
5. TURN LEVER IS USED ON 690 HOLDERS ONLY & MAY BE INSTALLED ON EITHER SIDE OF DOOR.
6. FOR 697-699 INSTALLATION. SEE TEMPLATES A7482 - A7484.
7. FOR 1536-1539 INSTALLATION, SEE TEMPLATES A7485 - A7487.
8. THE 690/1530 CHANNEL & JAMB BRACKET MAY BE OFFSET BY 1/8" TO AVOID CONFLICT W/RABBET.

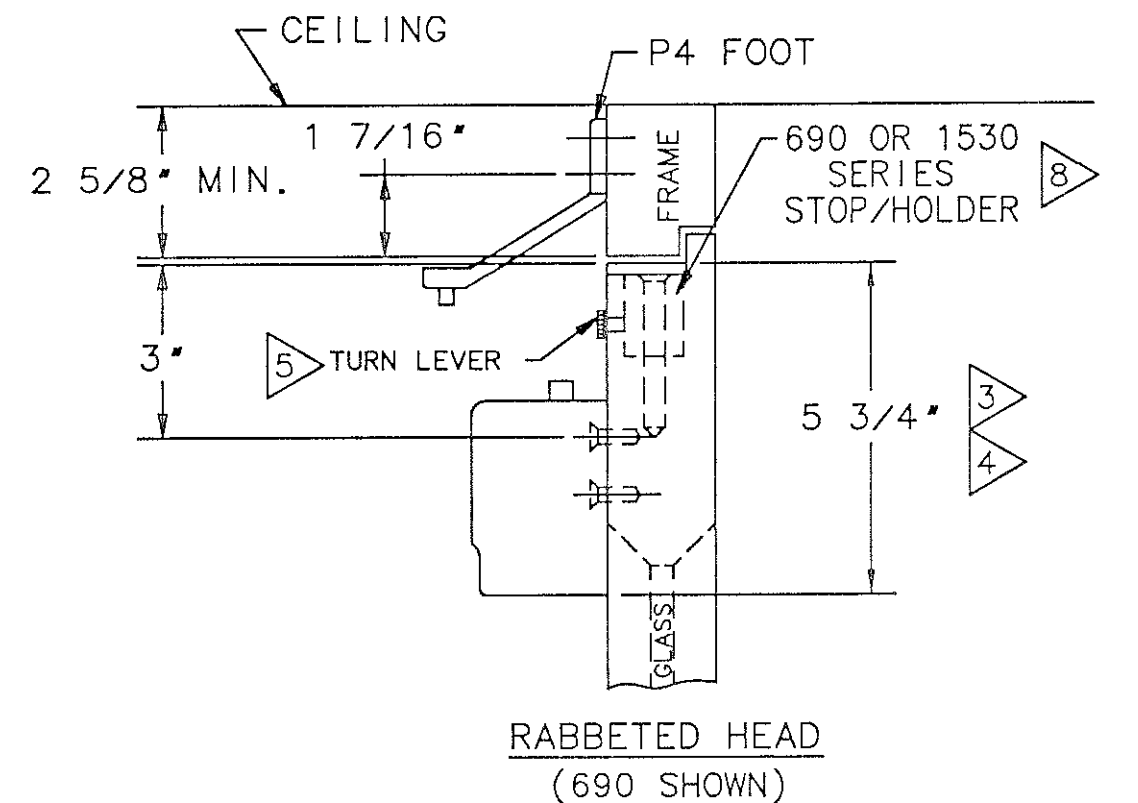

SARGENT® Manufacturing Company
100 Sargent Drive New Haven, CT 06511

DATA SHEET: 1430 SERIES DOOR
CLOSER WITH P4 ARM AND 697-699
OR 1536-1539 HOLDER/STOP
(FLUSH FRAME CONDITION)

RELEASE DATE
12 JULY 02
TEMPLATE NO.
A7560A