
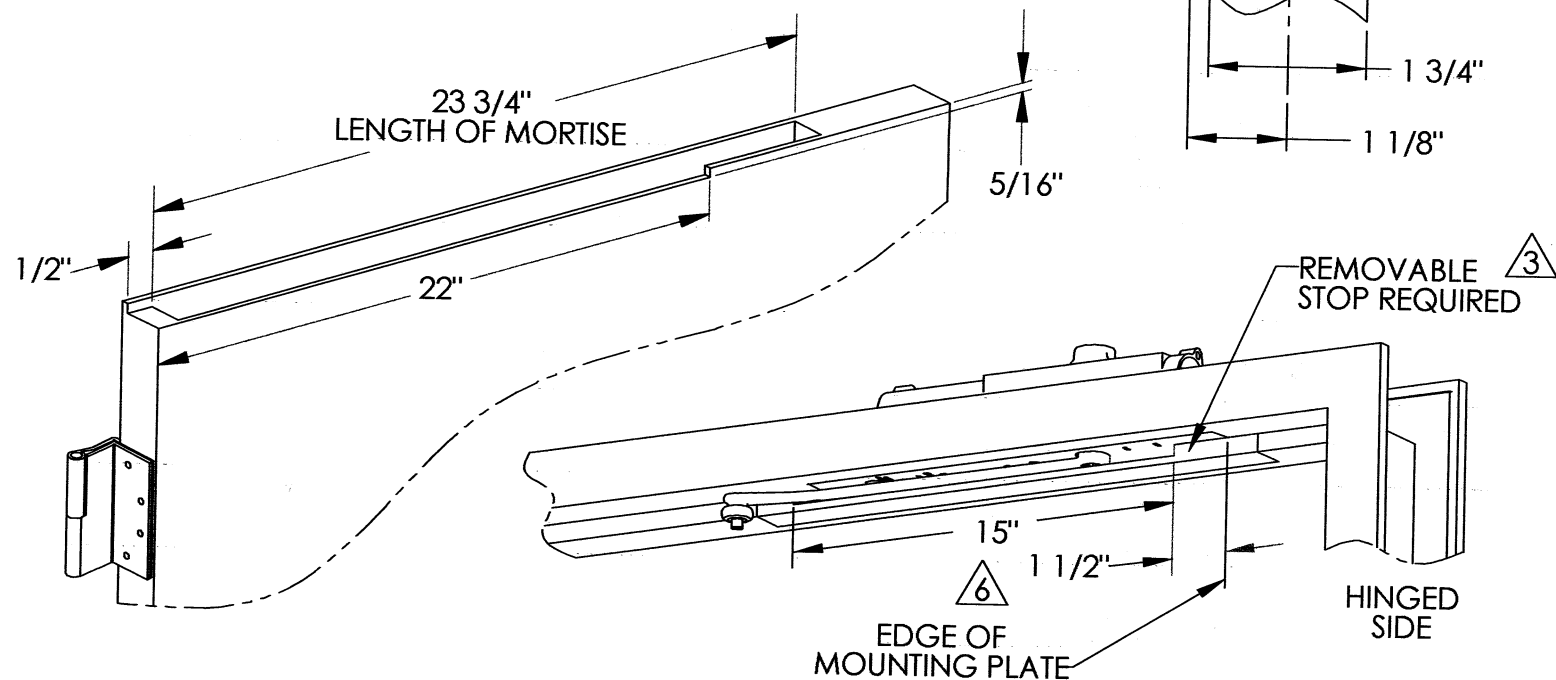
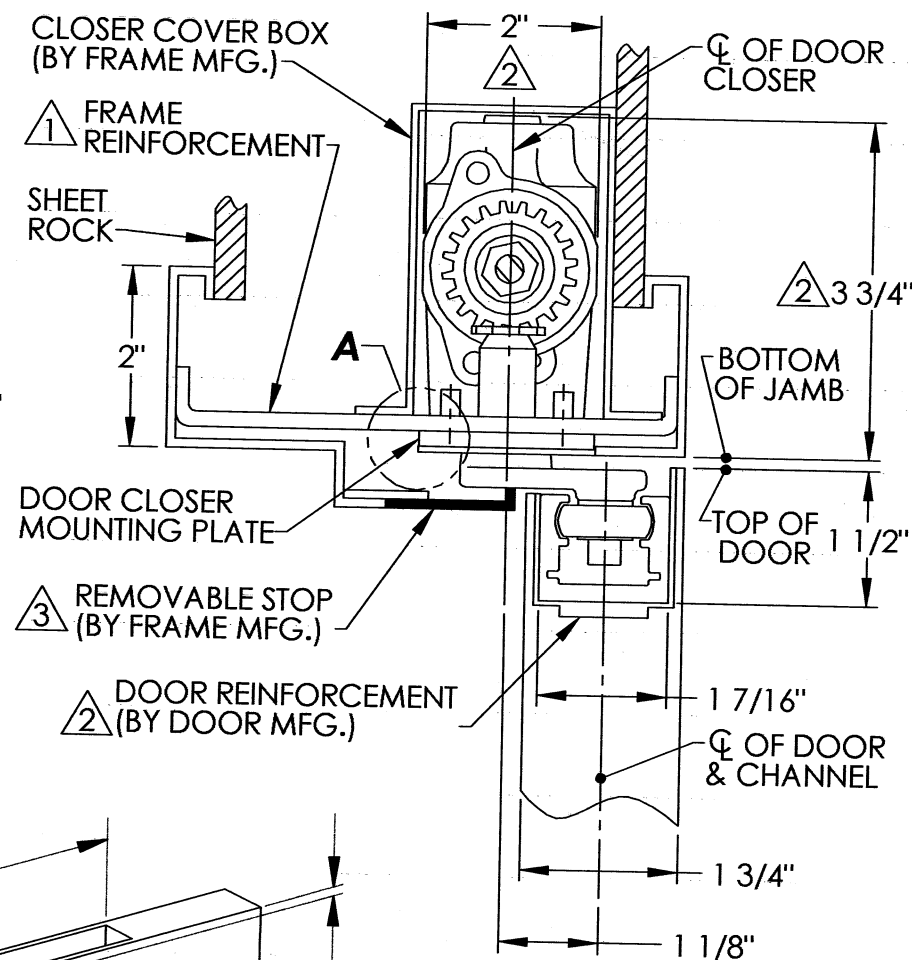
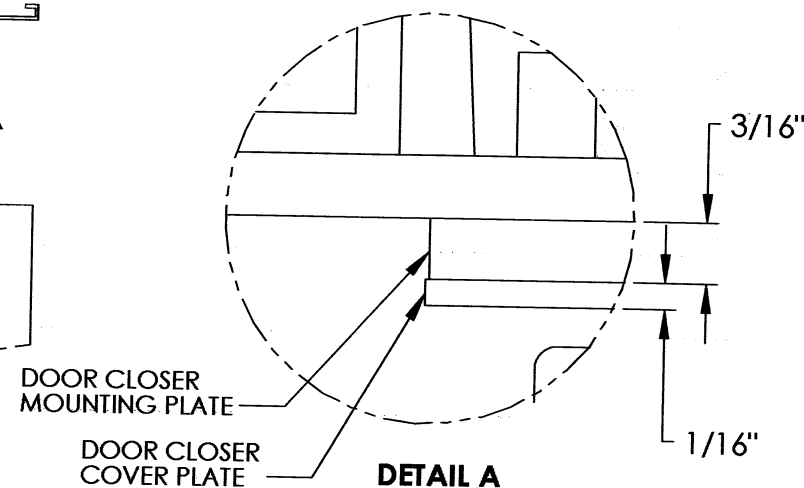


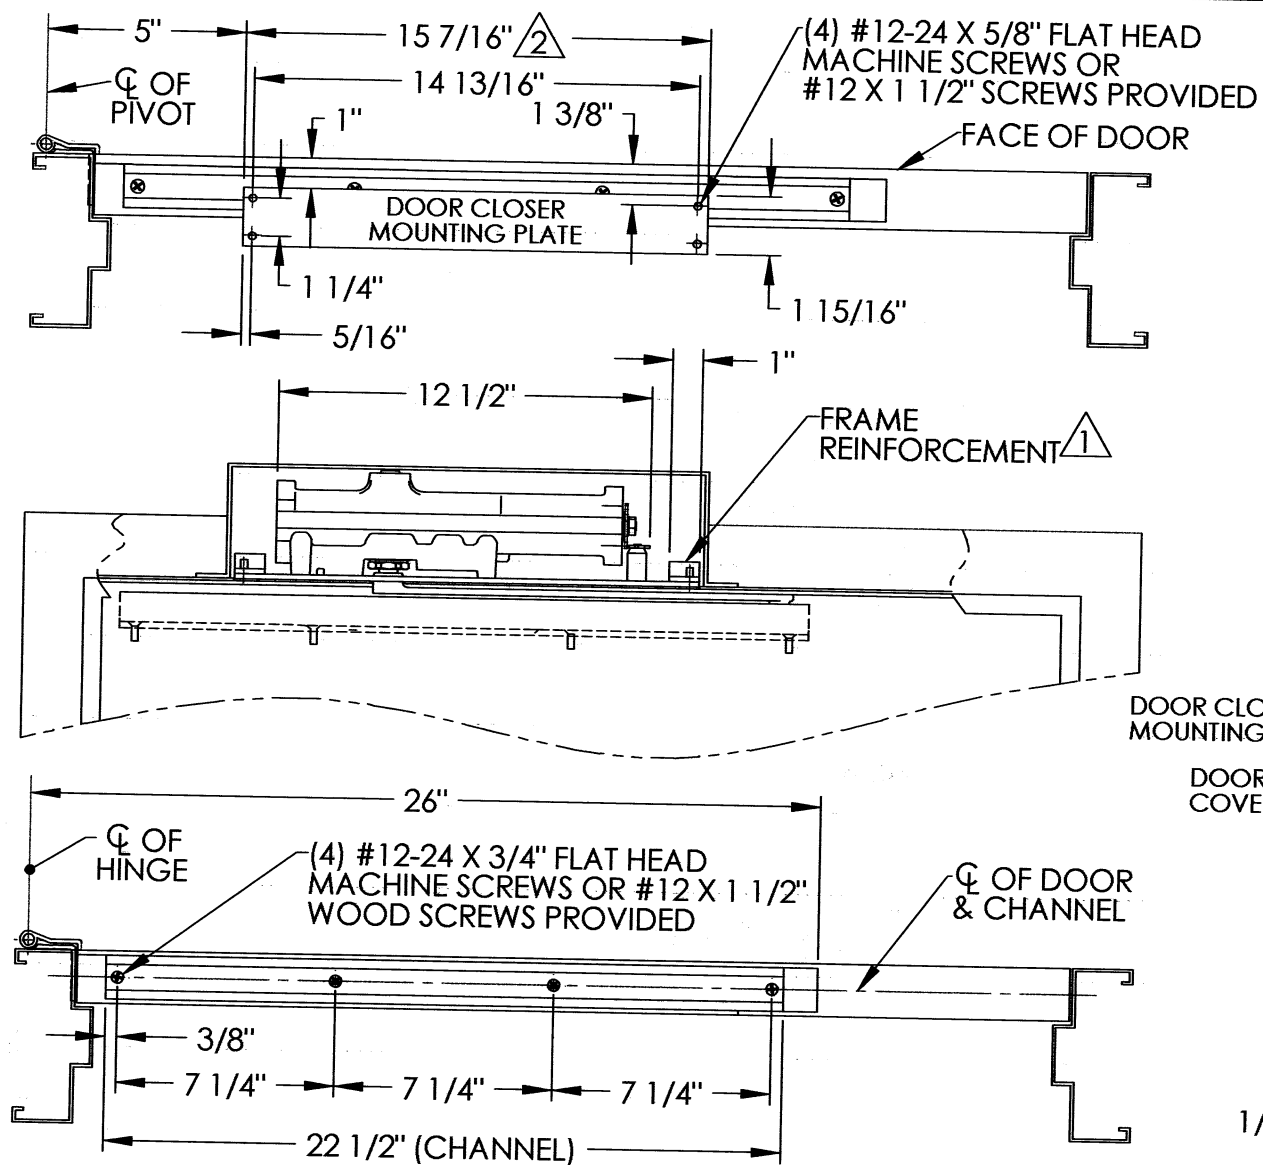

NOTES:

- 1 USE 7 GAUGE REINFORCEMENT FOR HOLLOW METAL FRAMES AND 12 GAUGE REINFORCEMENT FOR HOLLOW METAL DOORS.
- 2 MINIMUM OPENING REQUIRED FOR CLOSER BODY. A 15 1/2" X 2" CUTOUT IS REQUIRED IN THE FRAME.
- 3 A SECTION OF THE STOP BELOW CLOSER MUST BE REMOVABLE, SEE TEMPLATE A7781 FOR AN ALTERNATE FRAME CONFIGURATION FOR A 2" DOOR THAT DOES NOT REQUIRE A REMOVABLE STOP.
- 4 MAXIMUM DEGREE OF OPENING 120°.
- 5 LEFT HAND DOOR AND CLOSER SHOWN, RIGHT HAND OPPOSITE.
- 6 A SECTION OF THE REMOVABLE STOP MUST BE LEFT OPEN FOR ARM CLEARANCE.

SARGENT Manufacturing Company
100 Sargent Drive New Haven, CT 06511

DATA SHEET:
268 OR 267 CONCEALED DOOR CLOSER
WITH SWING CLEAR HINGES, 1 3/4" DOOR
AND 2" FACE FRAME

RELEASE DATE
APRIL 09
TEMPLATE NO.
A7777 B