
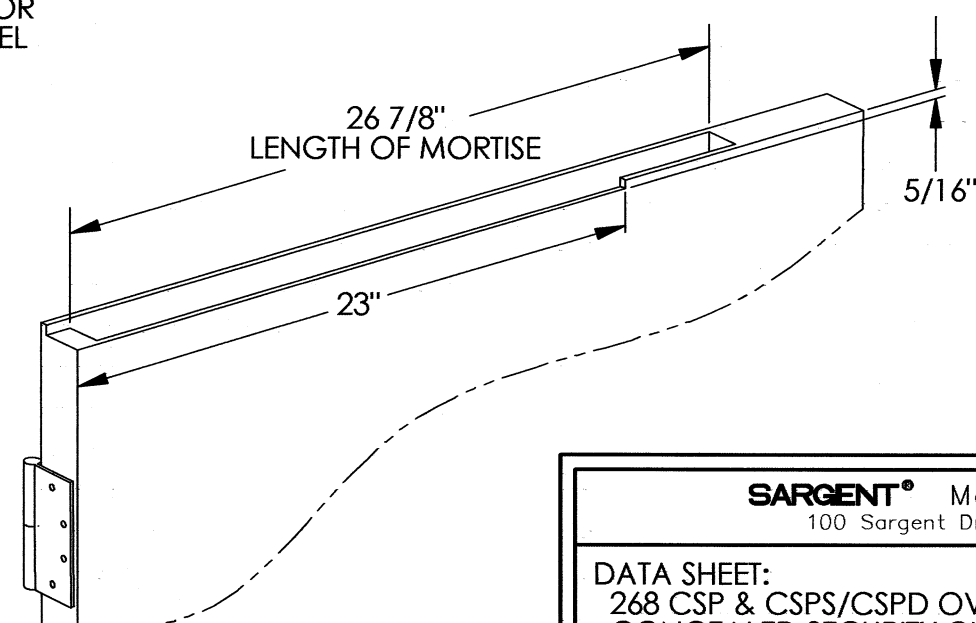
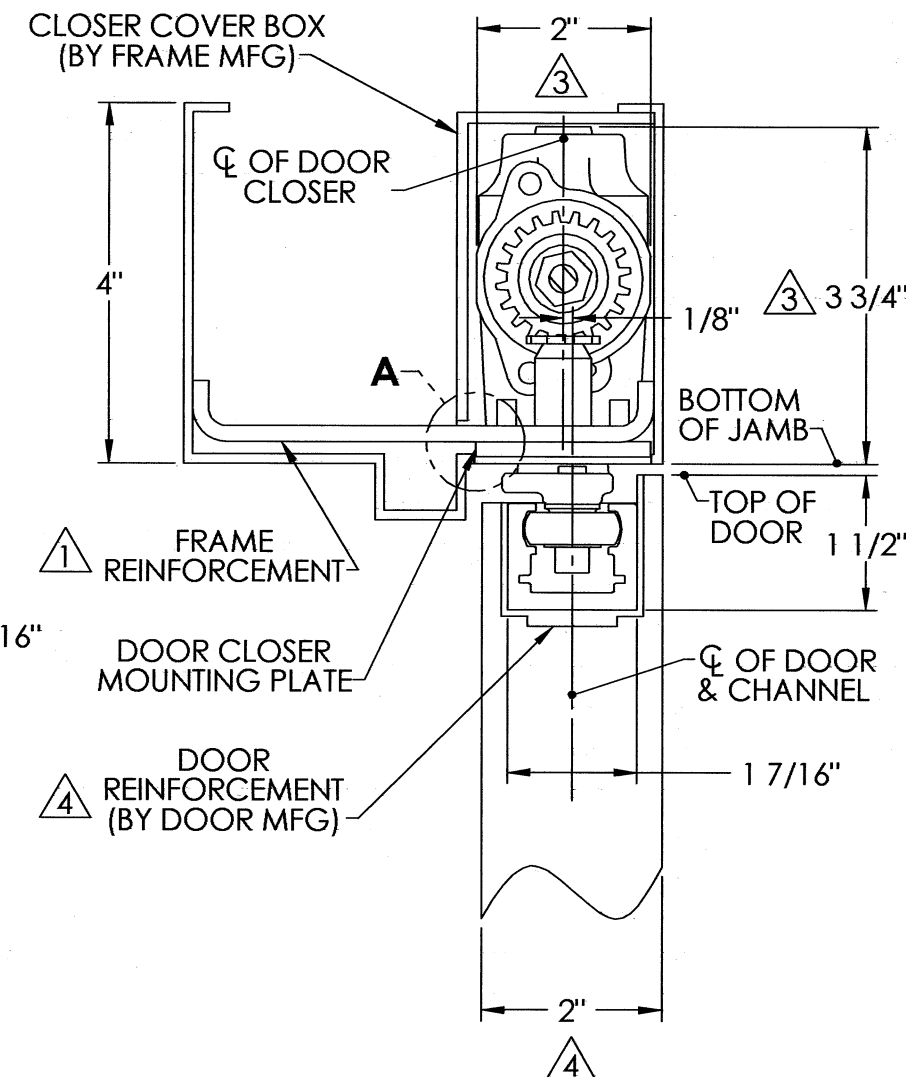
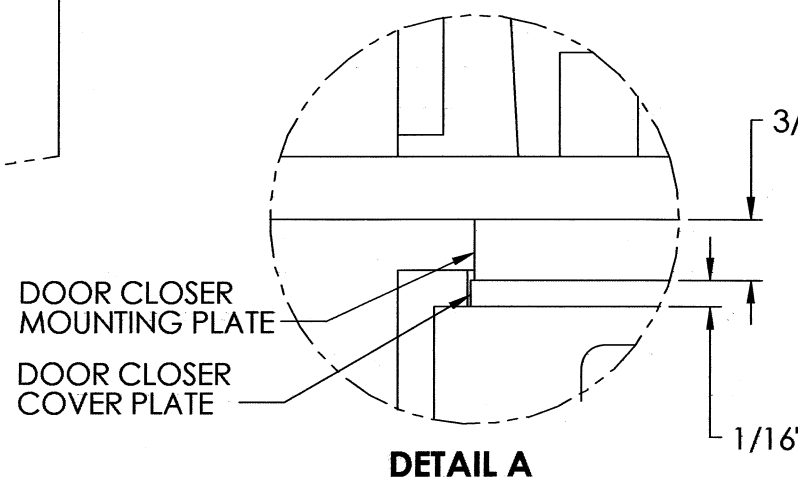
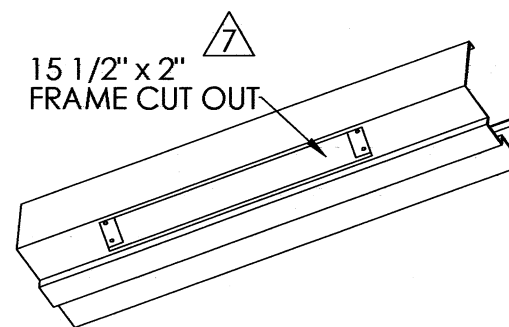
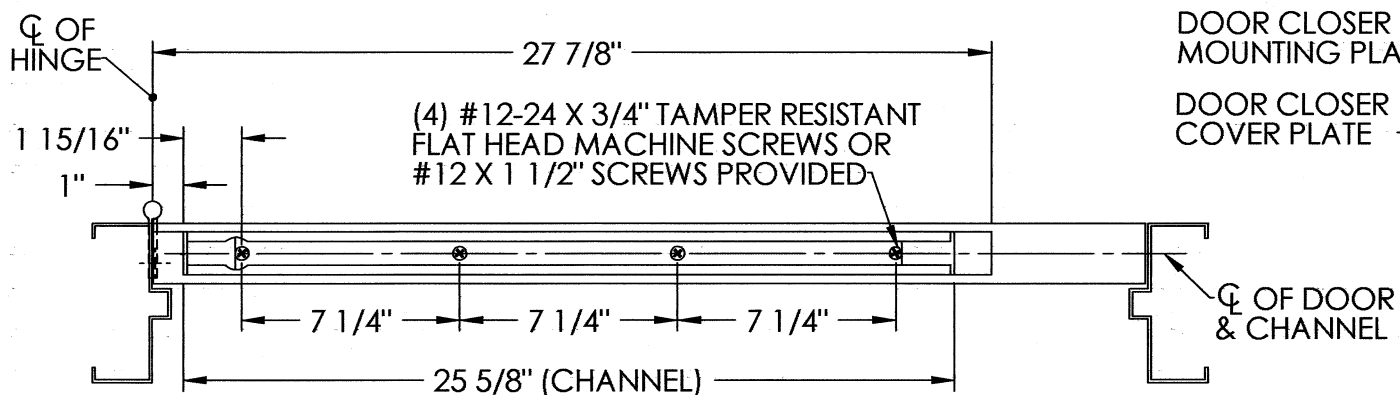
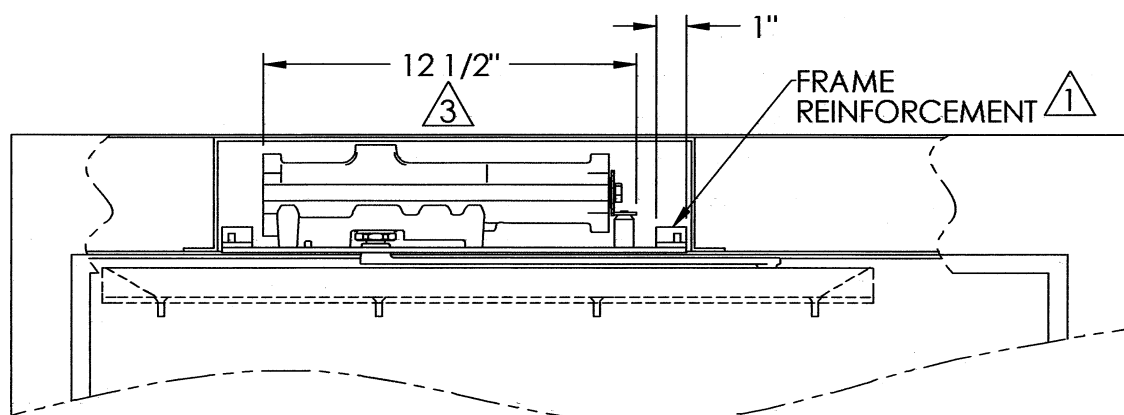


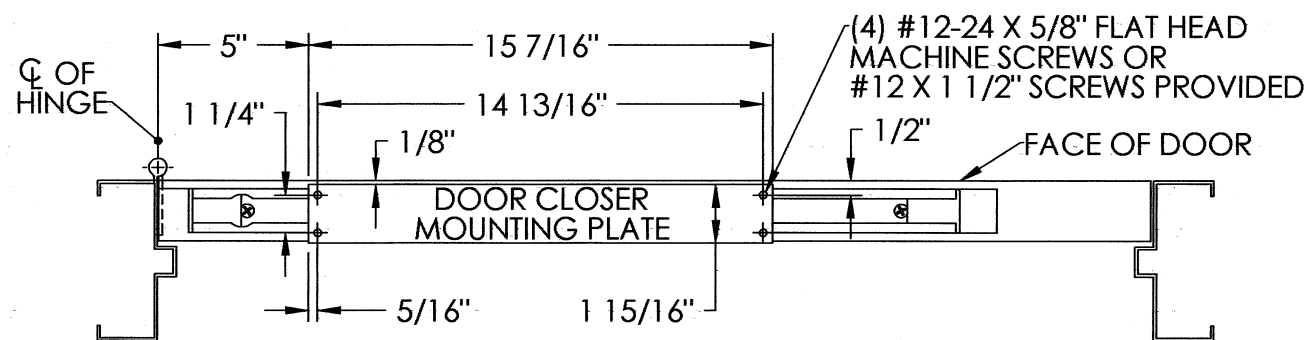

NOTES:

- 1 USE 7 GAUGE REINFORCEMENT FOR HOLLOW METAL FRAMES.
- 2 USE 12 GAUGE REINFORCEMENT FOR HOLLOW METAL DOORS.
- 3 MINIMUM OPENING REQUIRED FOR CLOSER BODY.
- 4 A REMOVABLE STOP IS REQUIRED FOR DOOR WIDTHS UNDER 2" THICK, SEE TEMPLATE A7779 FOR REMOVABLE STOP FRAME DETAIL.
- 5 MAXIMUM DEGREE OF OPENING 180° (FRAME PERMITTING).
- 6 LEFT HAND DOOR AND CLOSER SHOWN, RIGHT HAND OPPOSITE.
- 7 15 1/2" X 2" CUT OUT REQUIRED FOR CLOSER MOUNTING PLATE & COVER PLATE

SARGENT® Manufacturing Company
100 Sargent Drive New Haven, CT 06511

DATA SHEET:
268 CSP & CSPS/CSPD OVERHEAD
CONCEALED SECURITY CLOSER WITH
BUTT OR CONTINUOUS HINGES

RELEASE DATE

3 Mar 08
TEMPLATE NO.
A7776 B