
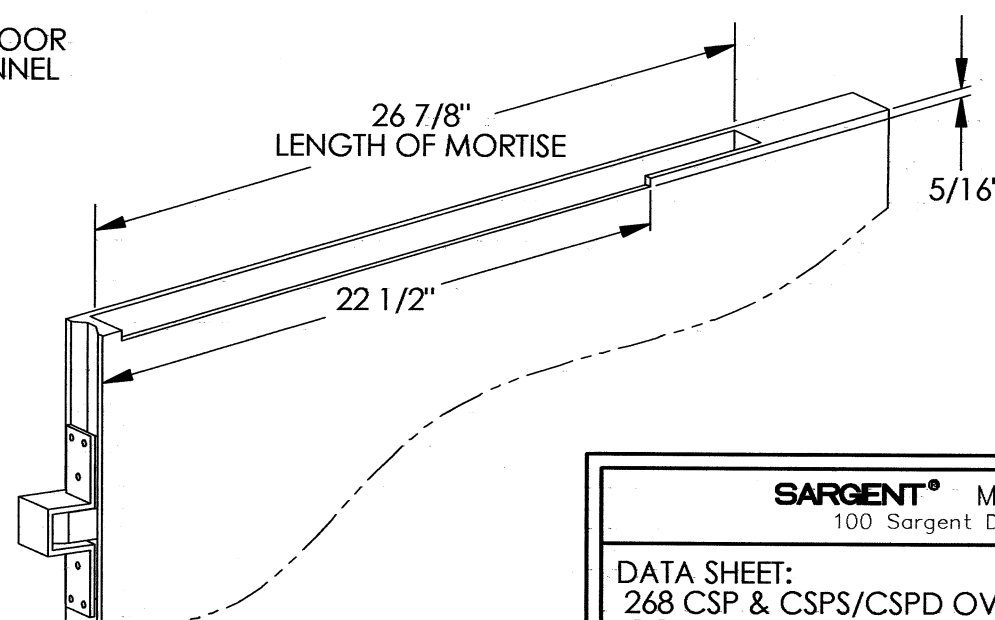
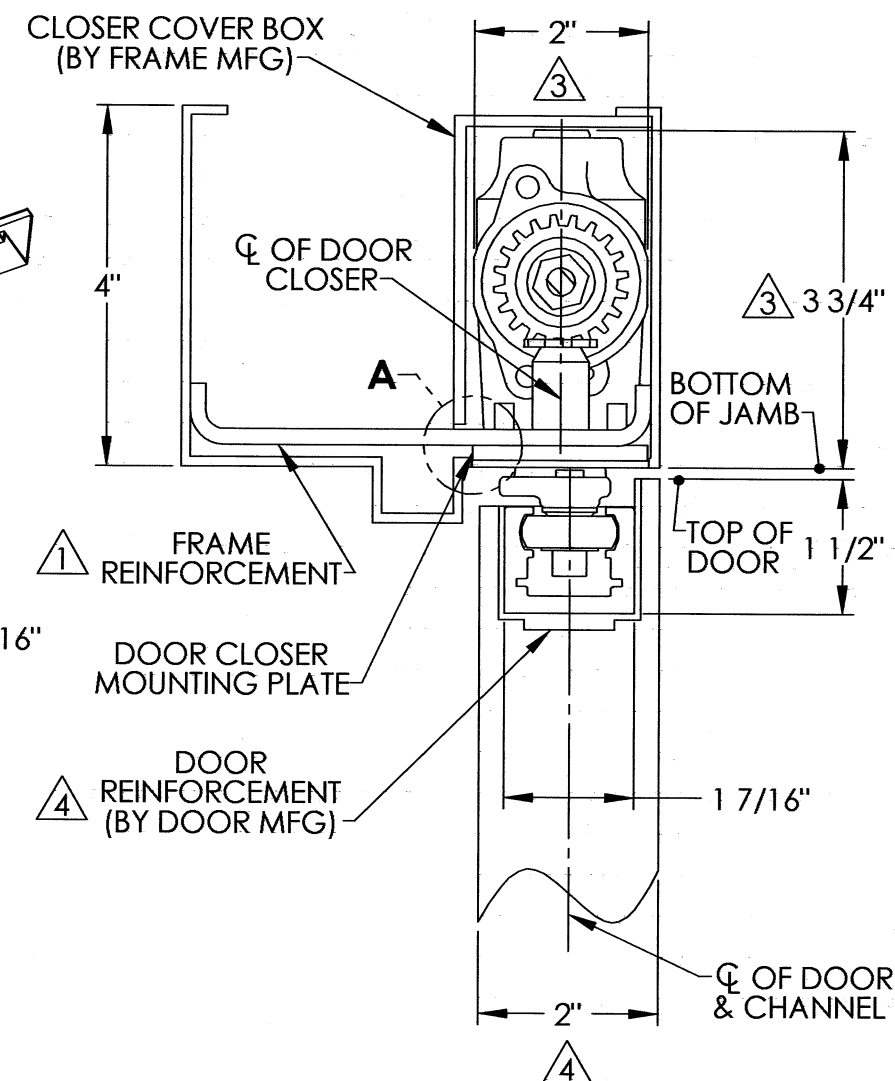
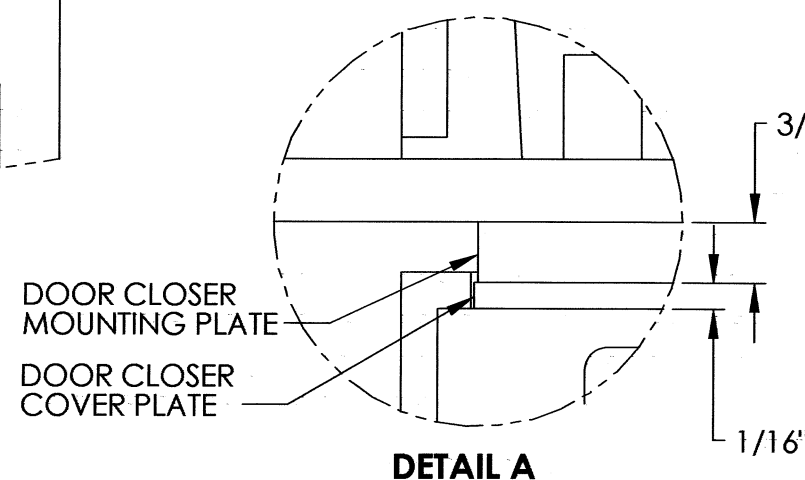
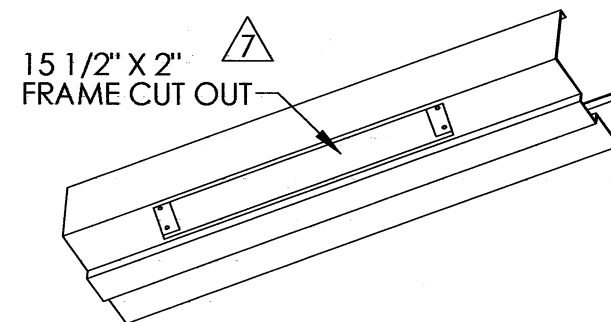
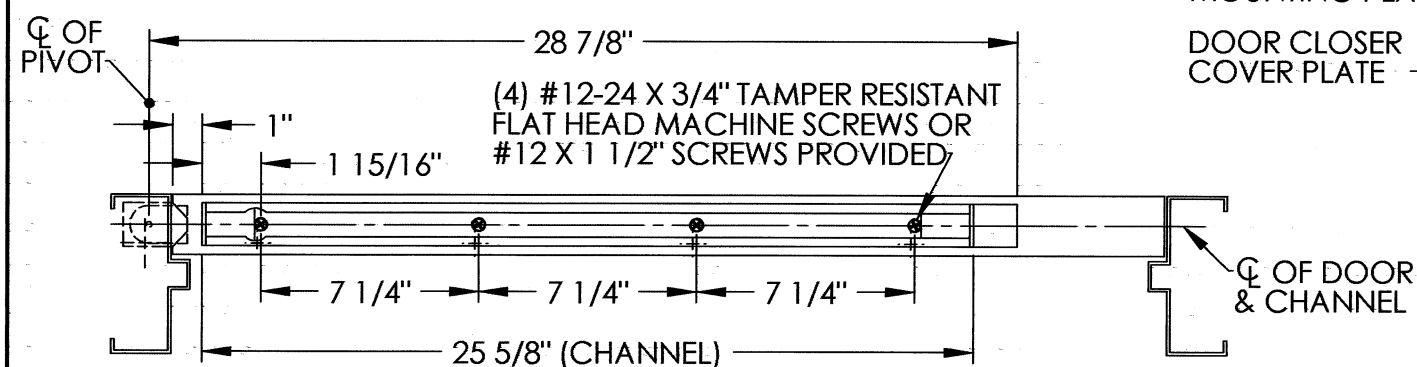
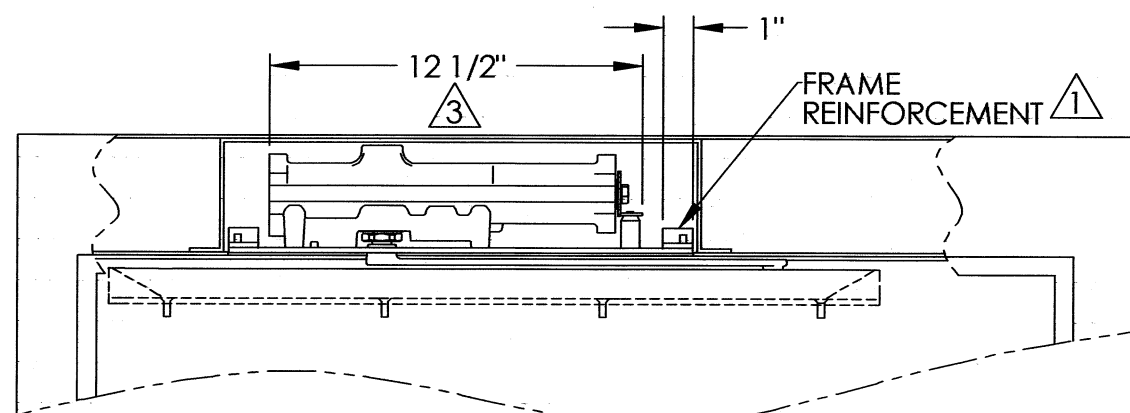


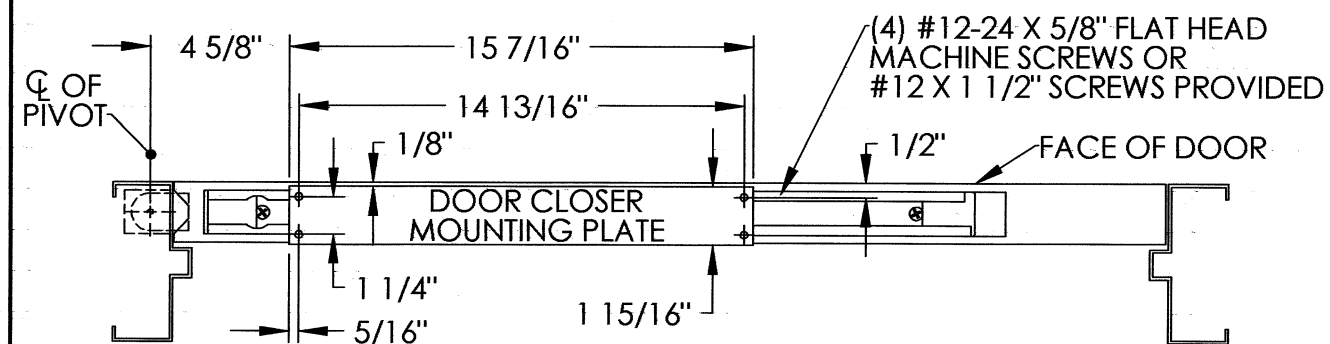

NOTES:

- ① USE 7 GAUGE REINFORCEMENT FOR HOLLOW METAL FRAMES.
- ② USE 12 GAUGE REINFORCEMENT FOR HOLLOW METAL DOORS.
- ③ MINIMUM OPENING REQUIRED FOR CLOSER BODY.
- ④ A REMOVABLE STOP IS REQUIRED FOR DOOR WIDTHS UNDER 2\"/>

SARGENT® Manufacturing Company 100 Sargent Drive New Haven, CT 06511	
DATA SHEET: 268 CSP & CSPS/CSPD OVERHEAD CONCEALED SECURITY CLOSER WITH POCKET PIVOT	RELEASE DATE 3 Mar 08 TEMPLATE NO. A7778 B