
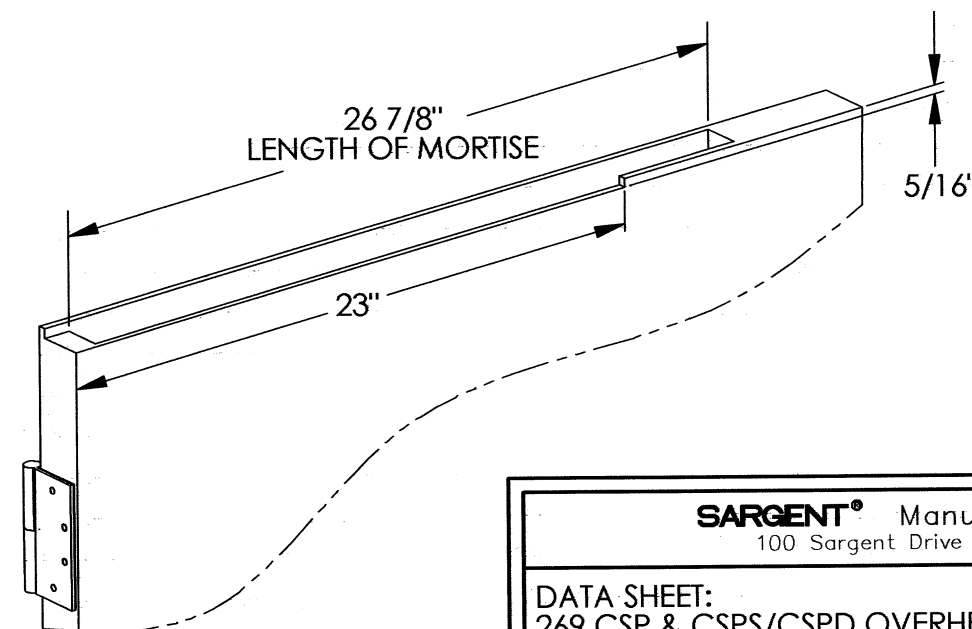
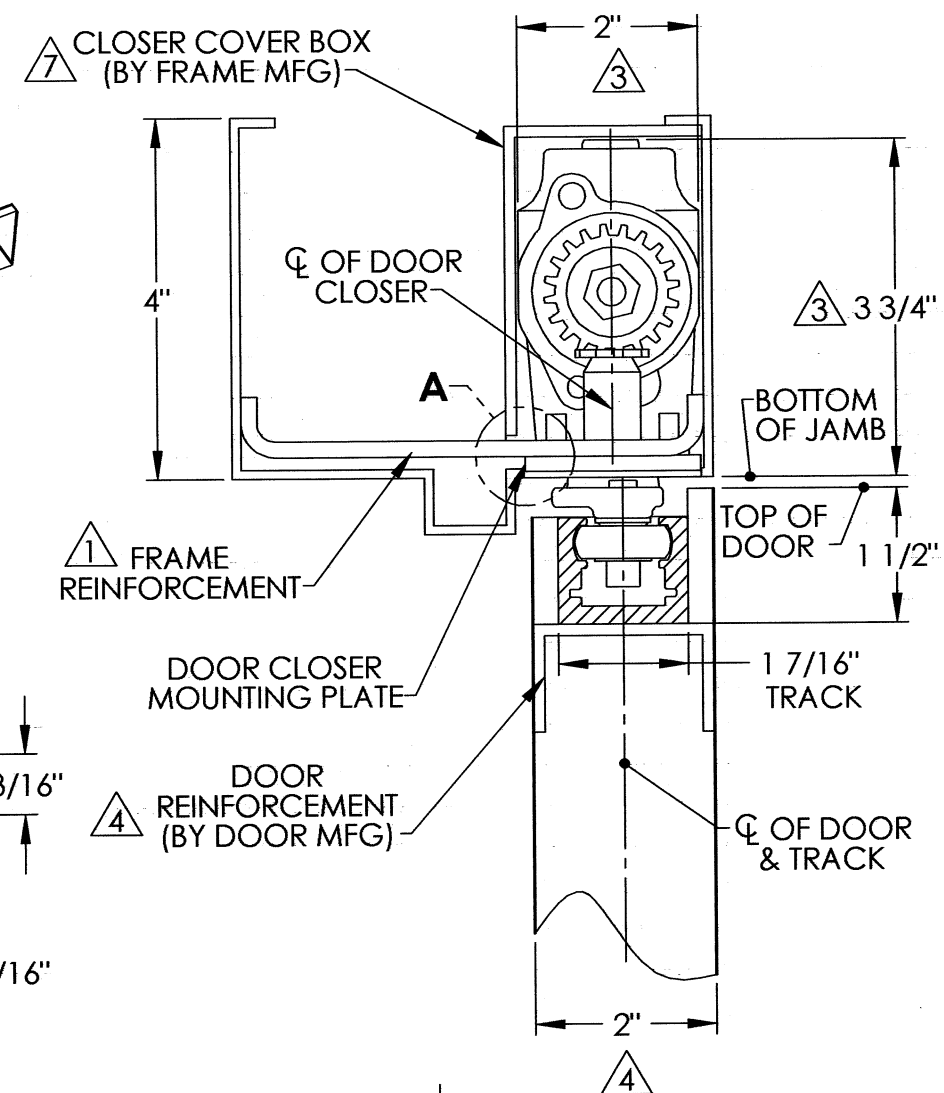
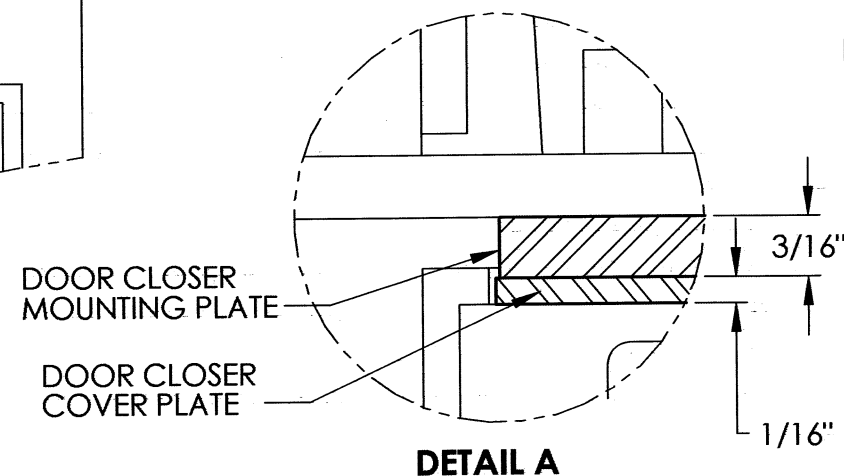
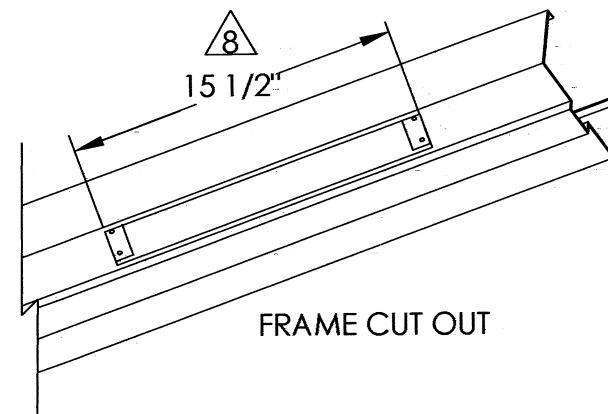
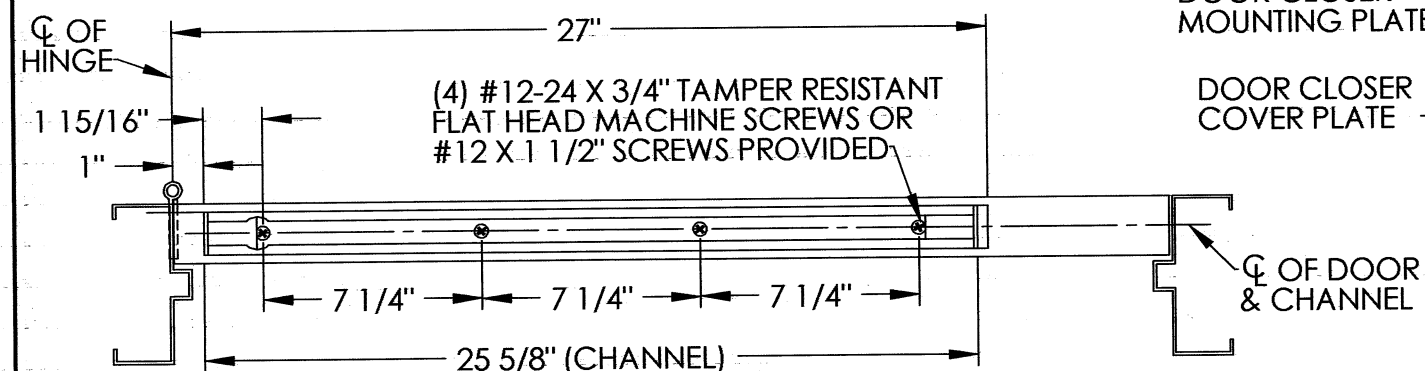
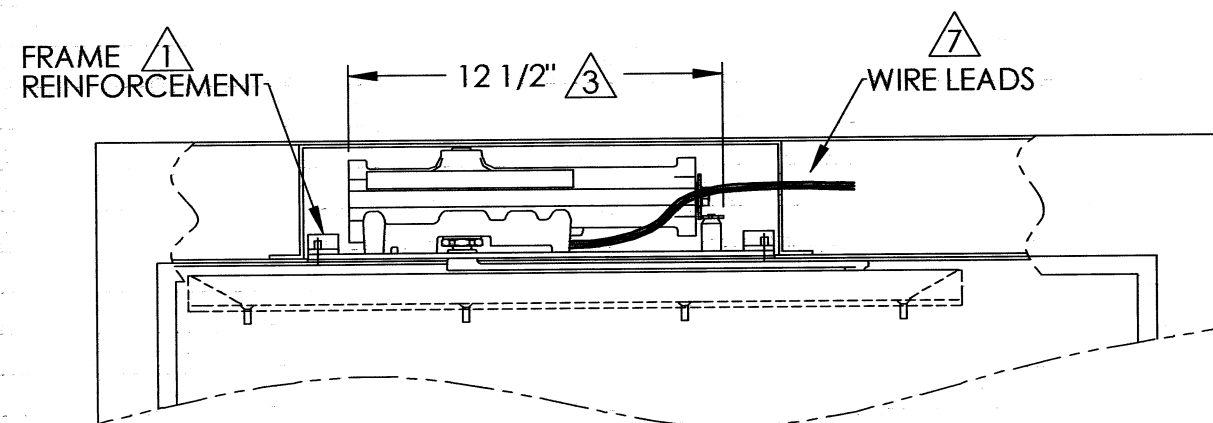


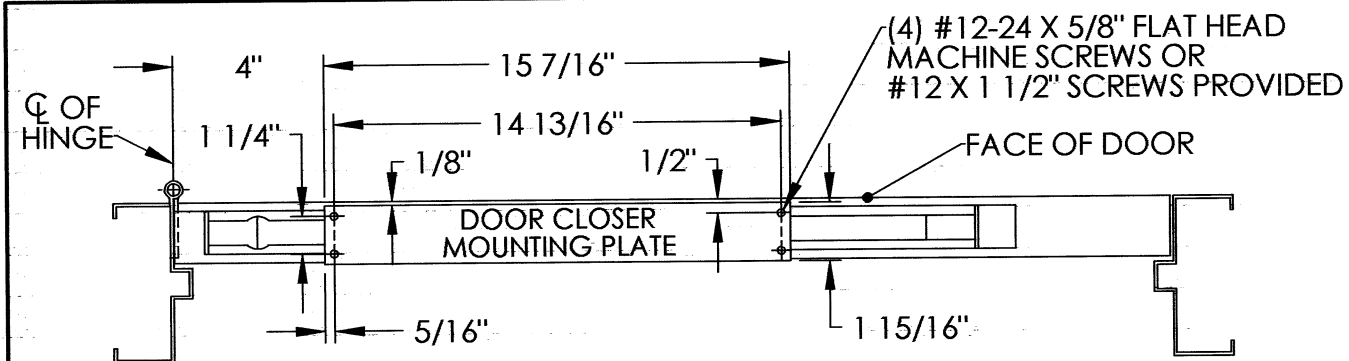

# NOTES:

- 1 USE 7 GAUGE REINFORCEMENT FOR HOLLOW METAL FRAMES.
- 2 USE 12 GAUGE REINFORCEMENT FOR HOLLOW METAL DOORS.
- 3 MINIMUM OPENING REQUIRED FOR CLOSER BODY.
- 4 A REMOVABLE STOP IS REQUIRED FOR DOOR WIDTHS UNDER 2" THICK, SEE TEMPLATE A7981 FOR REMOVABLE STOP FRAME DETAIL.
- 5 MAXIMUM DEGREE OF OPENING 180°.
- 6 LEFT HAND DOOR AND CLOSER SHOWN, RIGHT HAND OPPOSITE.
- 7 COVER BOXES ON 269 CSPS/CSPD CLOSERS REQUIRE KNOCK OUTS FOR CONDUIT.
- 8 A 15 1/2" x 2" FRAME CUT OUT REQUIRED.

**SARGENT®** Manufacturing Company  
100 Sargent Drive New Haven, CT 06511

DATA SHEET:  
269 CSP & CSPS/CSPD OVERHEAD  
CONCEALED SECURITY CLOSER WITH  
BUTT OR CONTINUOUS HINGES

RELEASE DATE  
**18 June 08**  
TEMPLATE NO.  
A7982 A