


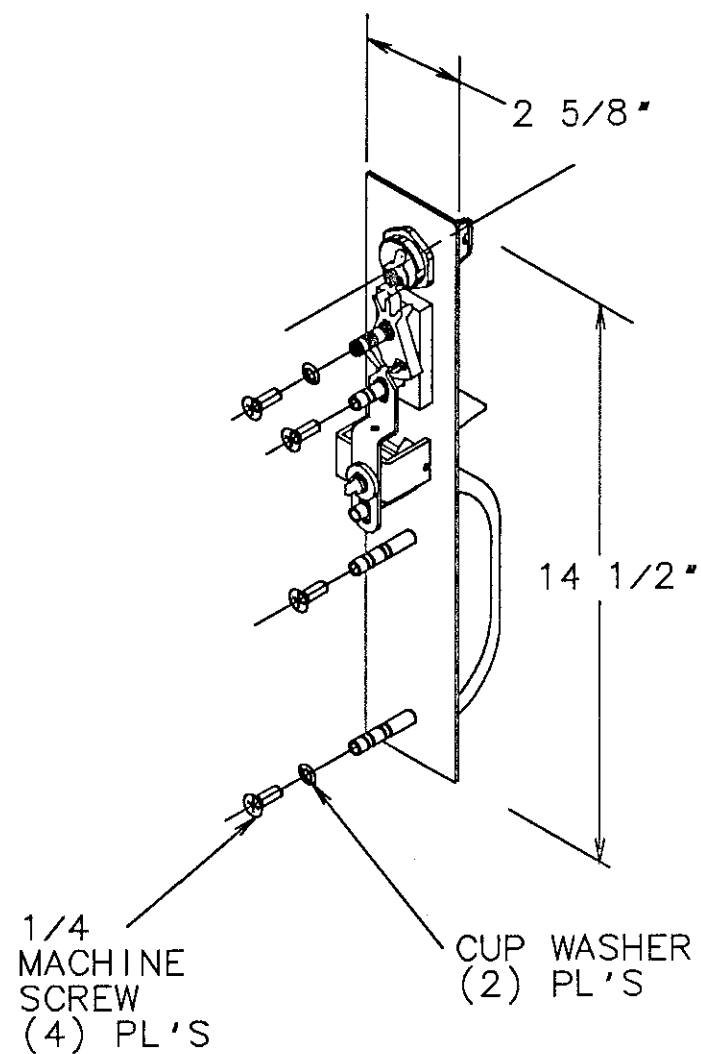


28-C-TP

IMPORTANT:
FOR ADDITIONAL CUTOUTS
ON INSIDE OF DOOR, REFER
TO EXIT DEVICE TEMPLATE

**HATCHED AREA TO BE
CUTOUT 1" DEEP FOR
WOOD DOORS ONLY**

**CUT OUT THIS
SIDE OF DOOR
ONLY**

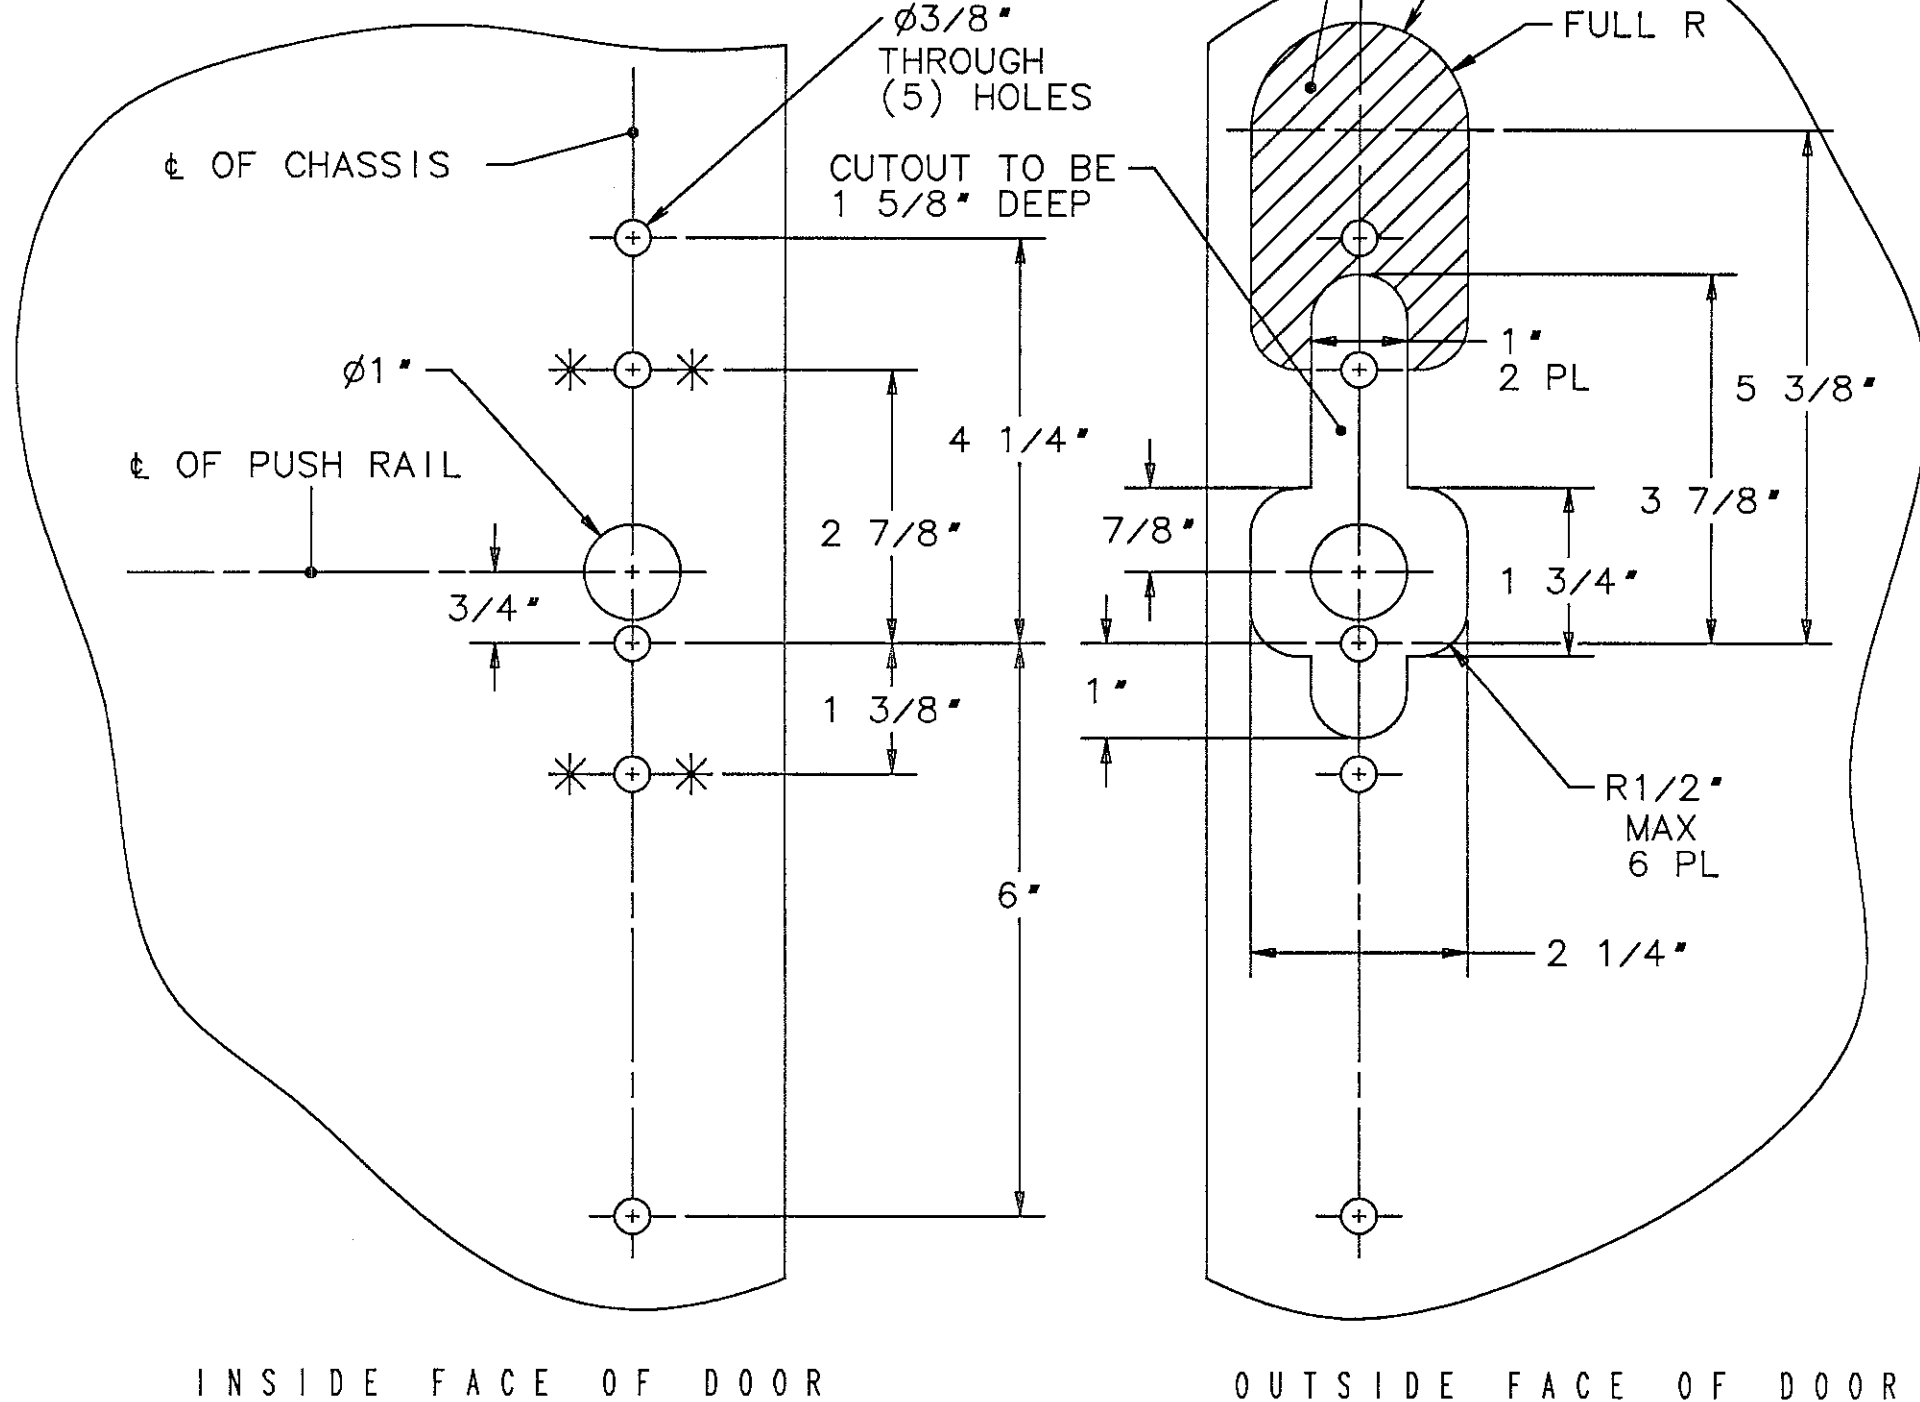

① REFER TO EXIT DEVICE TEMPLATE FOR LOCATION
OF VERTICAL & HORIZONTAL CENTERLINES

SARGENT & COMPANY		NEW HAVEN, CONN. 06511	
TEMPLATE: 28-C-TP THUMBPIECE TRIM FOR 20 & 30 SERIES TYPE EXIT DEVICES		RELEASE DATE	
		SEP 23.02	
		TEMPLET NO.	
		4523 C	