
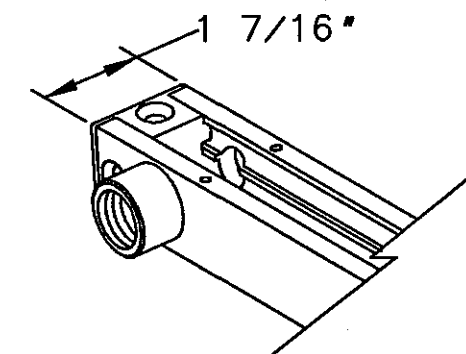
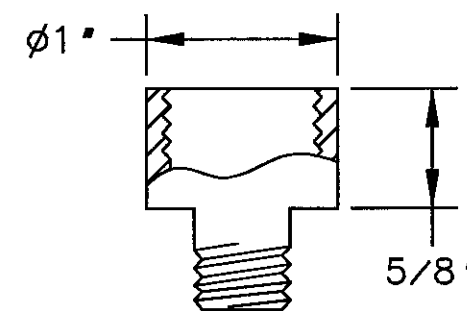
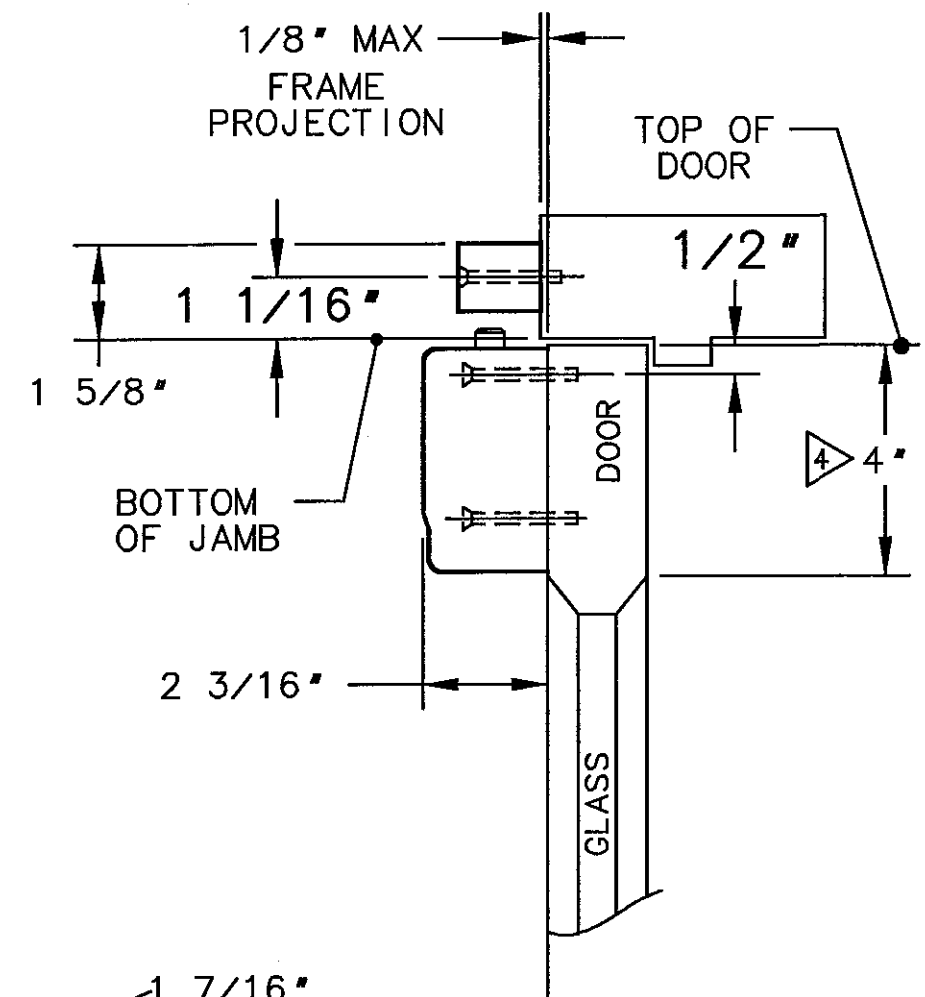


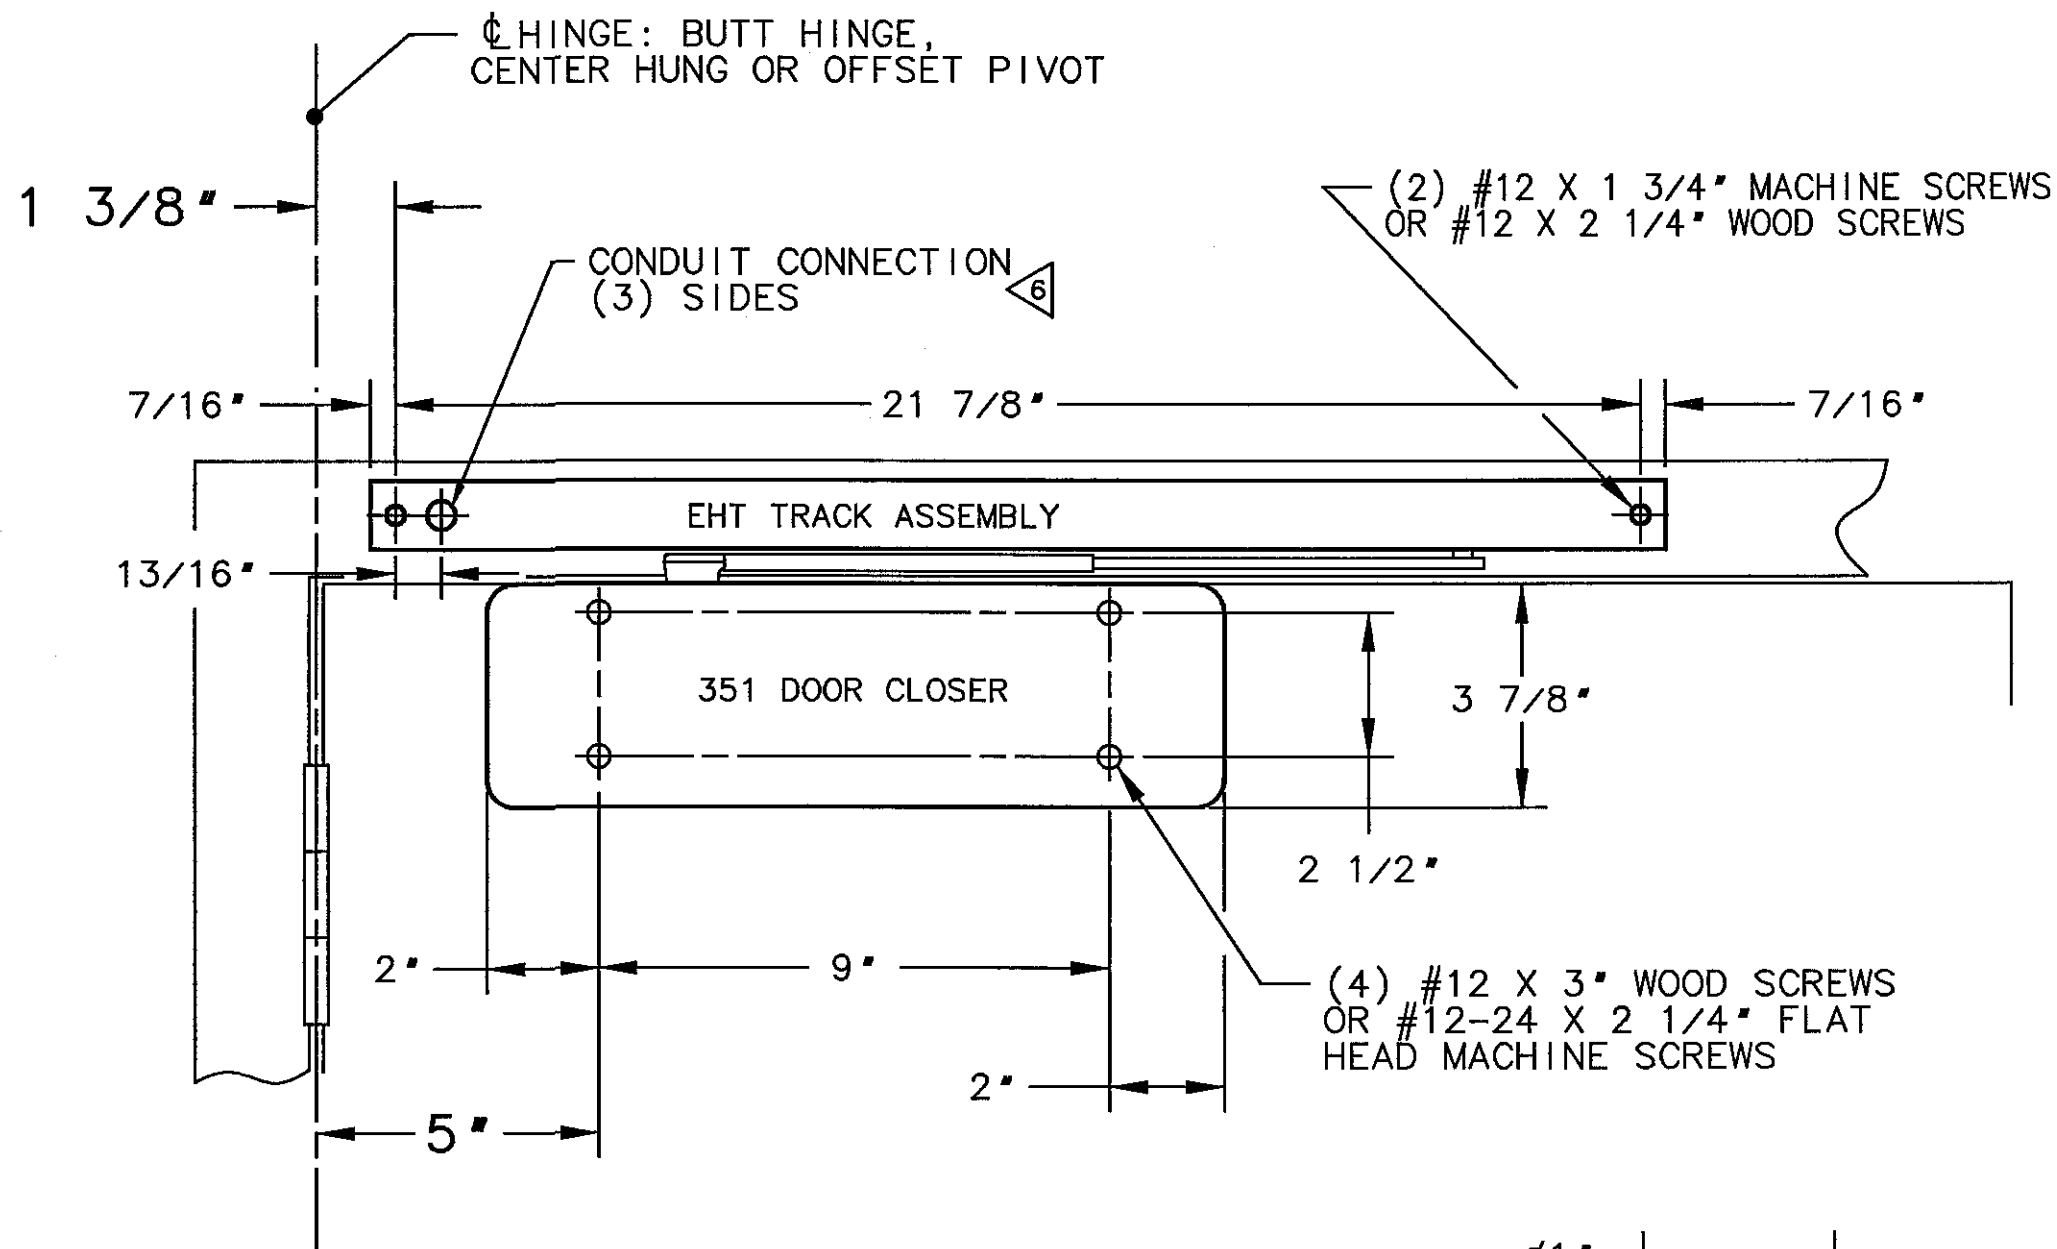

CONDUIT ADAPTER
(SHOWN INSTALLED ON SIDE OF CHANNEL)

NOTES

1. REINFORCE METAL DOORS AND FRAMES PER ANSI A250.8 & SDI-100, 12 GAUGE RECOMMENDED.
2. RIGHT HAND DOOR SHOWN, LEFT HAND OPPOSITE.
3. ADJUST HOLD OPEN ANGLE FROM 85° TO 115° BY CHANGING ARM LENGTH.
4. FOR NARROW RAIL DOORS (WIDER THAN 2 1/4"), USE 351-A DROP PLATE, SEE TEMPLATE A6772.
5. AUXILARY STOP REQUIRED.
6. (3) HOLES ARE PROVIDED FOR THE CONDUIT CONNECTION. AN ADAPTER IS INCLUDED THAT ACCEPTS STANDARD 1/2" THREADED CONDUIT.

SARGENT® Manufacturing Company
100 Sargent Drive New Haven, CT 06511

DATA SHEET:
351EHT PULL SIDE
APPLICATION

EFFECTIVE DATE
JUNE 03
TEMPLATE NO.
A7636