
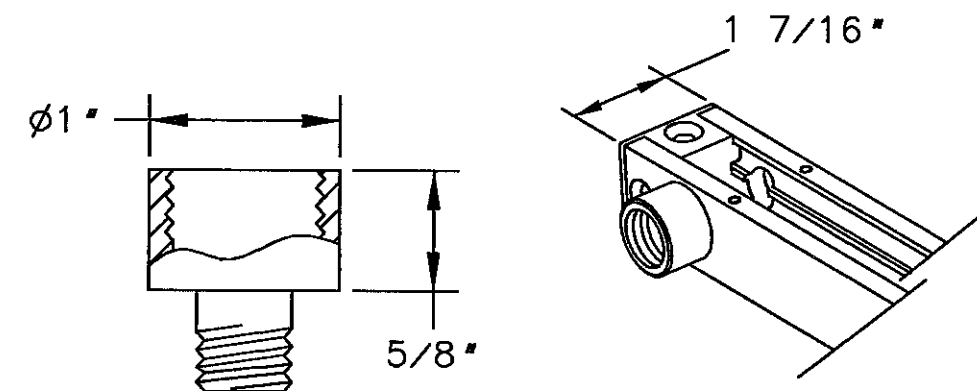
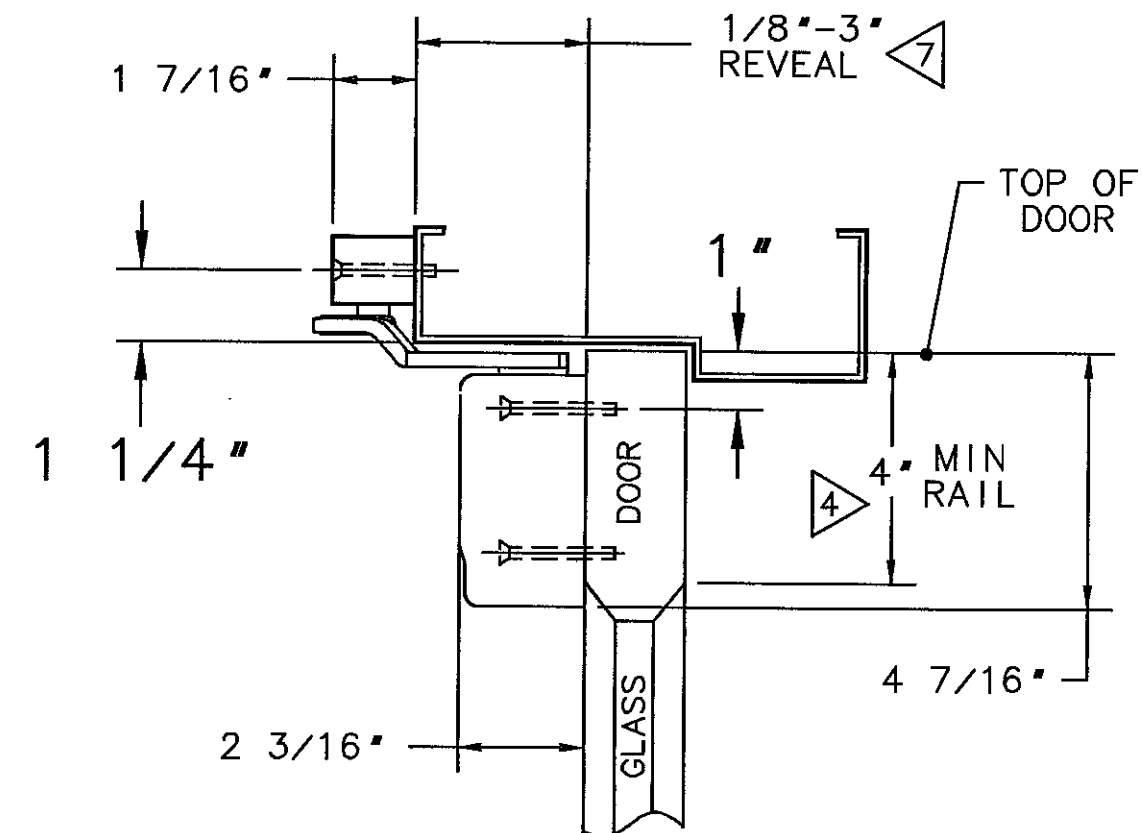


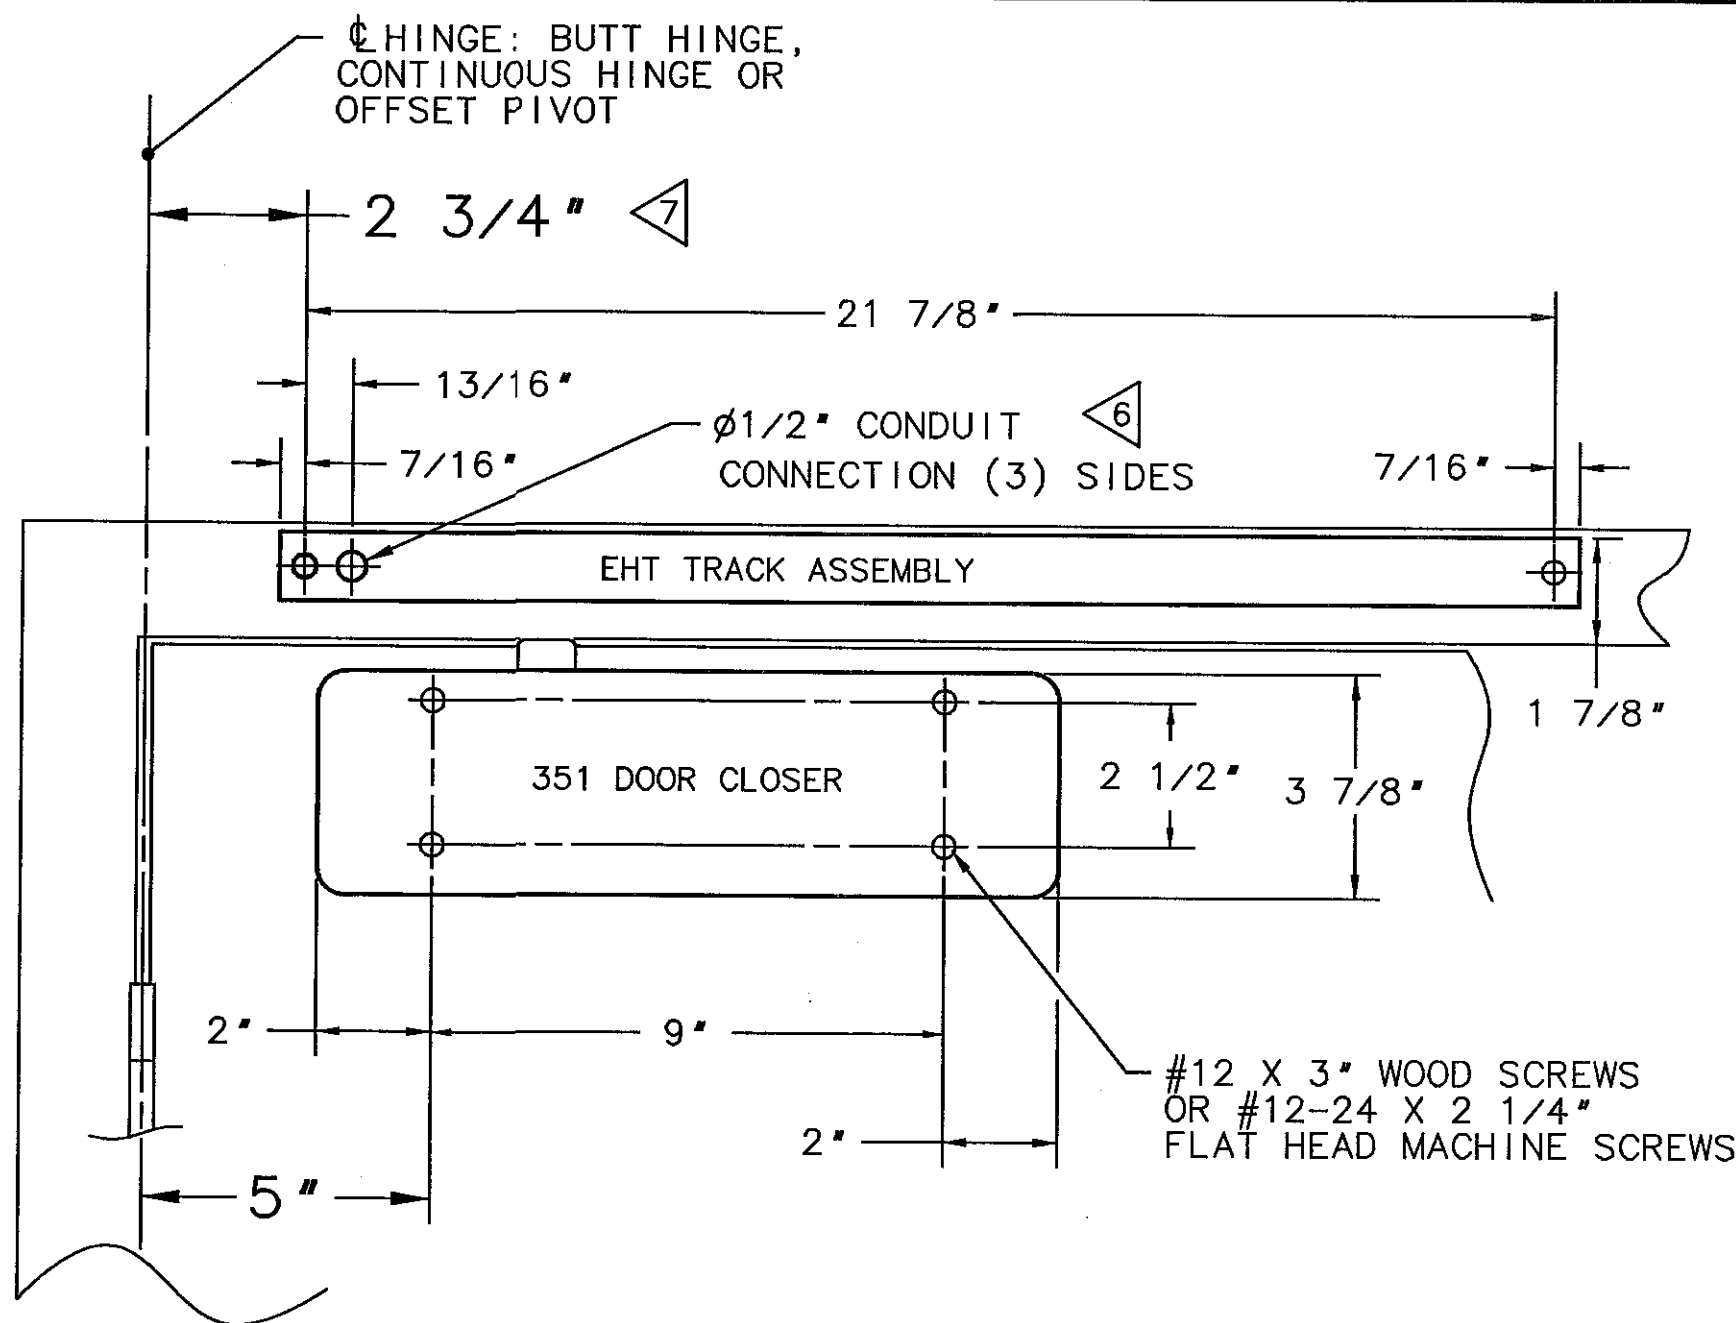

CONDUIT ADAPTER (6)
(SHOWN INSTALLED ON SIDE OF CHANNEL)

NOTES

1. REINFORCE METAL DOORS AND FRAMES PER ANSI A250.8 & SDI-100, 12 GAUGE RECOMMENDED.
2. RIGHT HAND DOOR SHOWN, LEFT HAND OPPOSITE.
3. HOLD OPEN POSITION CAN BE ALTERED FROM 85° TO 110° BY ADJUSTING ARM LENGTH.
4. FOR NARROW RAIL DOORS (WIDER THAN 2 1/4"), USE 351-A DROP PLATE, SEE TEMPLATE A6772.
5. AUXILARY STOP REQUIRED.
6. (3) HOLES ARE PROVIDED FOR THE CONDUIT CONNECTION. AN ADAPTER IS INCLUDED THAT ACCEPTS STANDARD 1/2" THREADED CONDUIT.
7. FOR REVEALS 1" OR LESS, INSTALL THE TRACK 1 3/4" AWAY FROM THE HINGE.

SARGENT® Manufacturing Company
100 Sargent Drive New Haven, CT 06511

DATA SHEET:
351EHTD SERIES CLOSER/HOLDER
DOUBLE EGRESS APPLICATION

EFFECTIVE DATE
JUNE 03
TEMPLATE NO.
A7643