


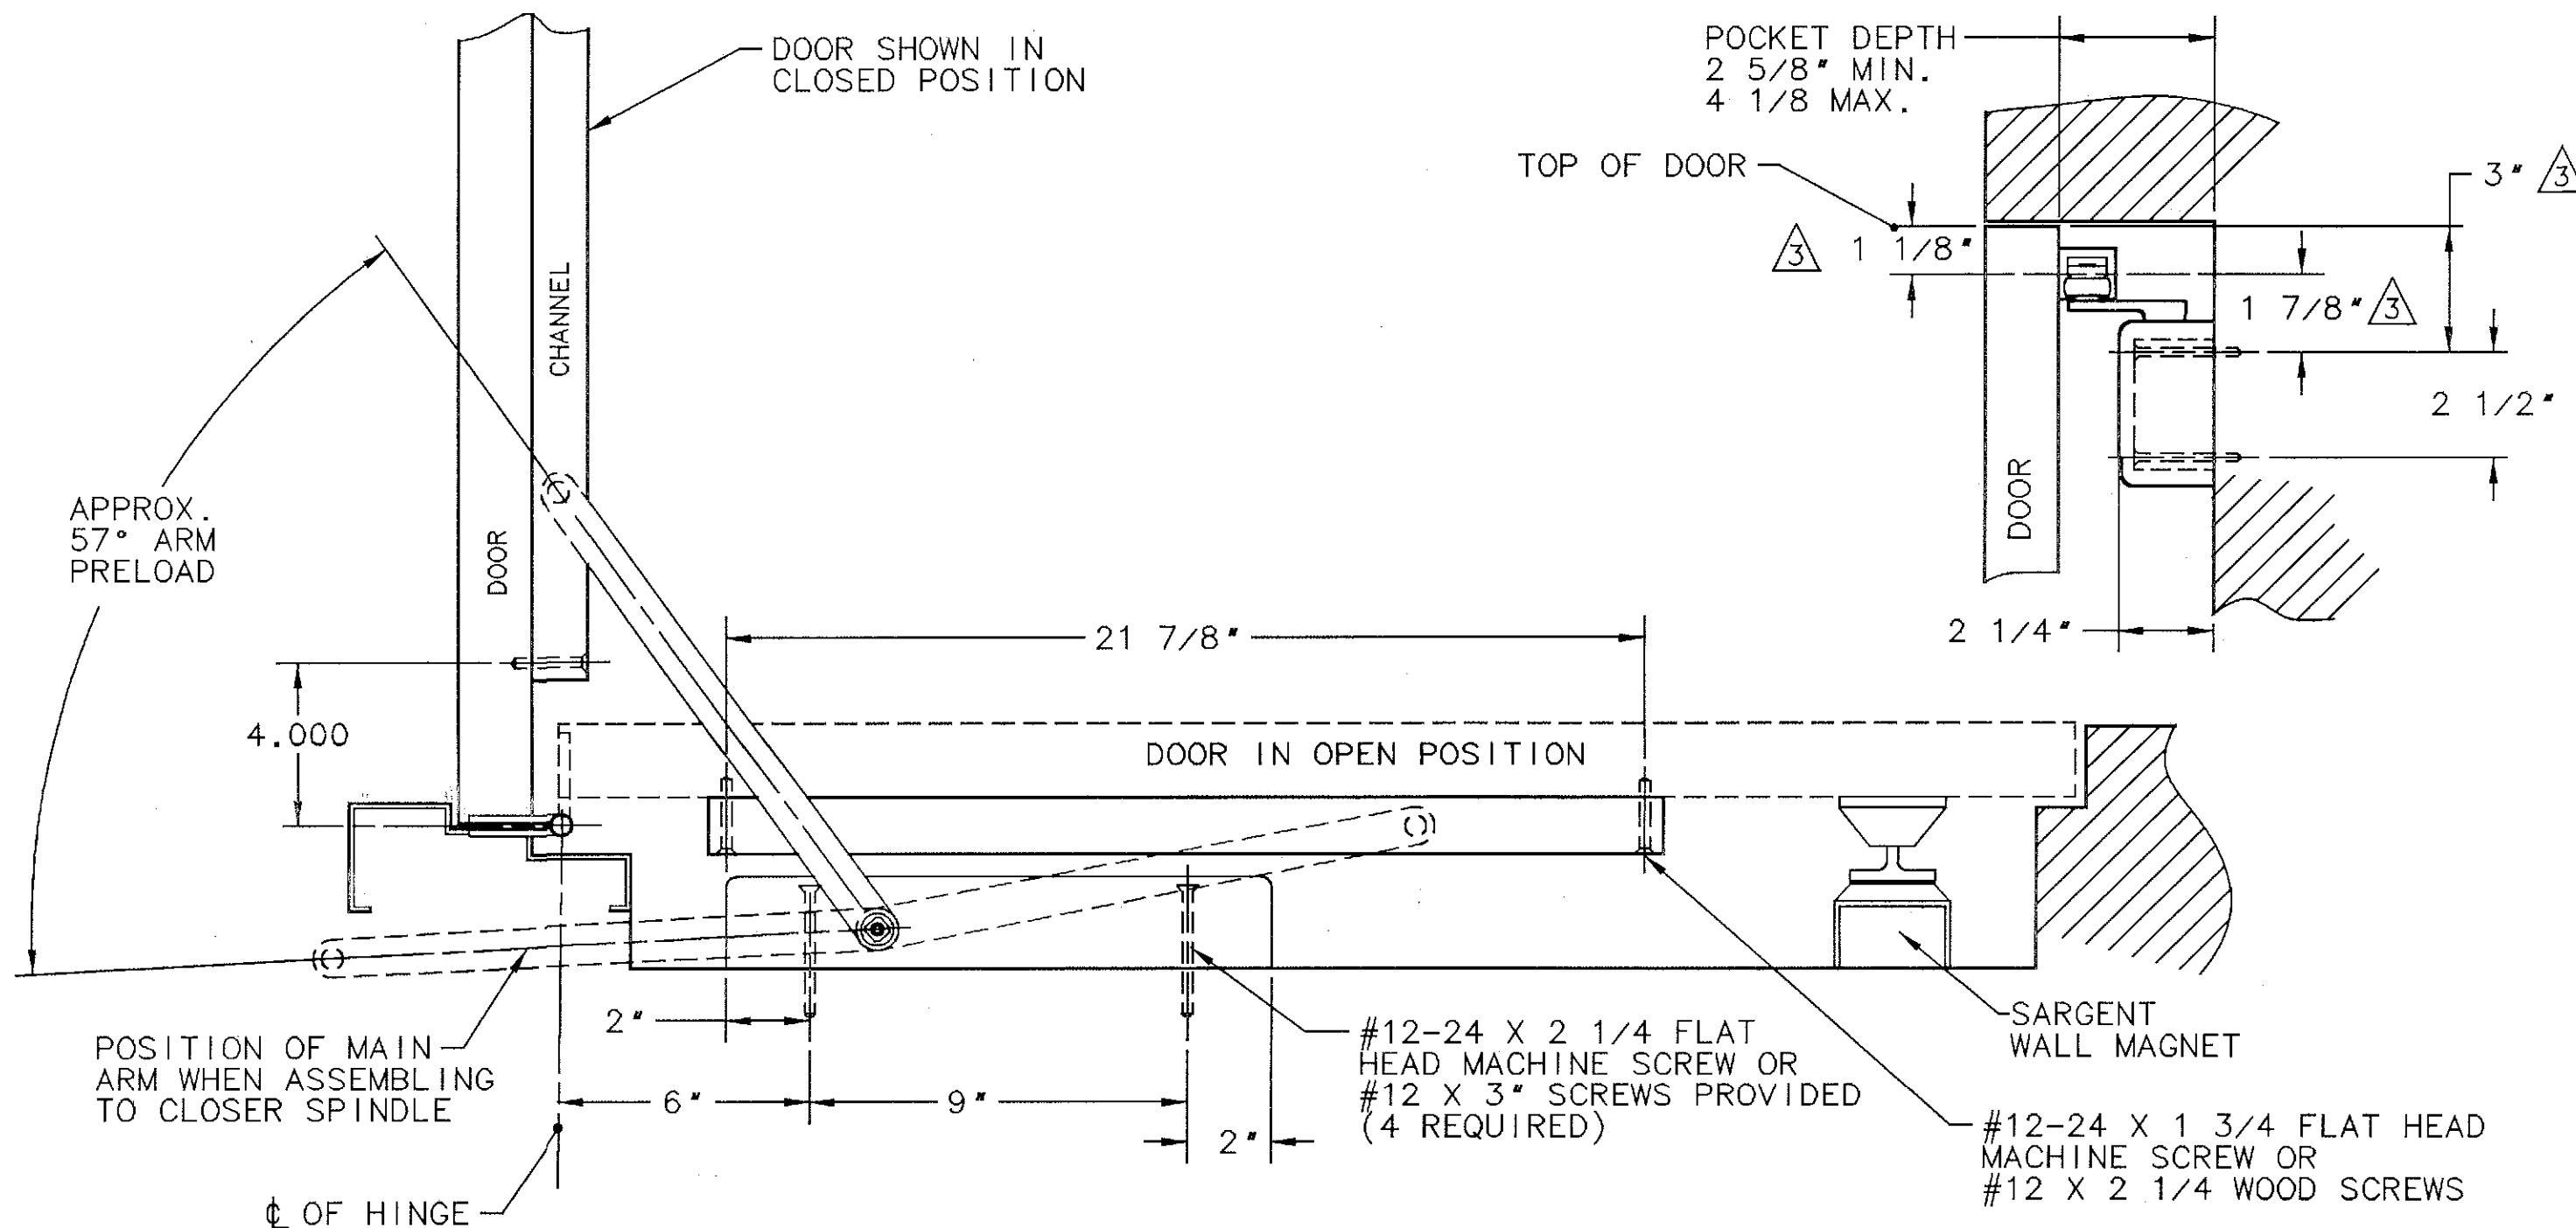

NOTES:

1. REINFORCE METAL DOORS & FRAMES PER ANSI A250.8 AND SDI STANDARDS, 12 GAUGE RECOMMENDED.
2. RIGHT HAND DOOR SHOWN, LEFT HAND OPPOSITE
3. CLOSER AND CHANNEL MAY BE LOWERED ON DOOR AND WALL TO SUIT SPECIFIC CONDITIONS PROVIDING THAT THE RELATIVE POSITION OF THE CLOSER AND CHANNEL REMAINS THE SAME.

SARGENT® Manufacturing Company
100 Sargent Drive New Haven, CT 06511

DATA SHEET:
351-OTP SERIES DOOR CLOSER
WITH BUTT HINGES AND
SARGENT WALL MAGNET

EFFECTIVE DATE

16 AUG 05

TEMPLATE NO.

A7631 A