
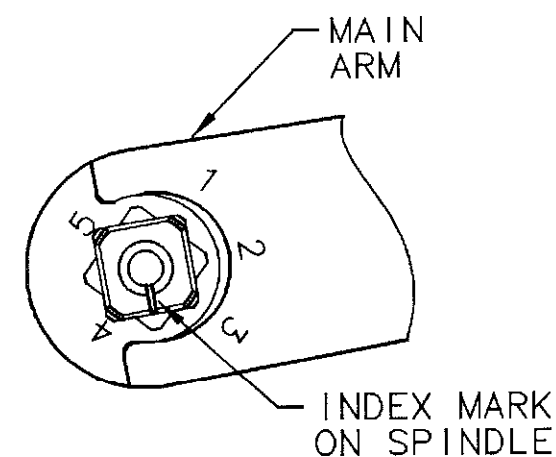
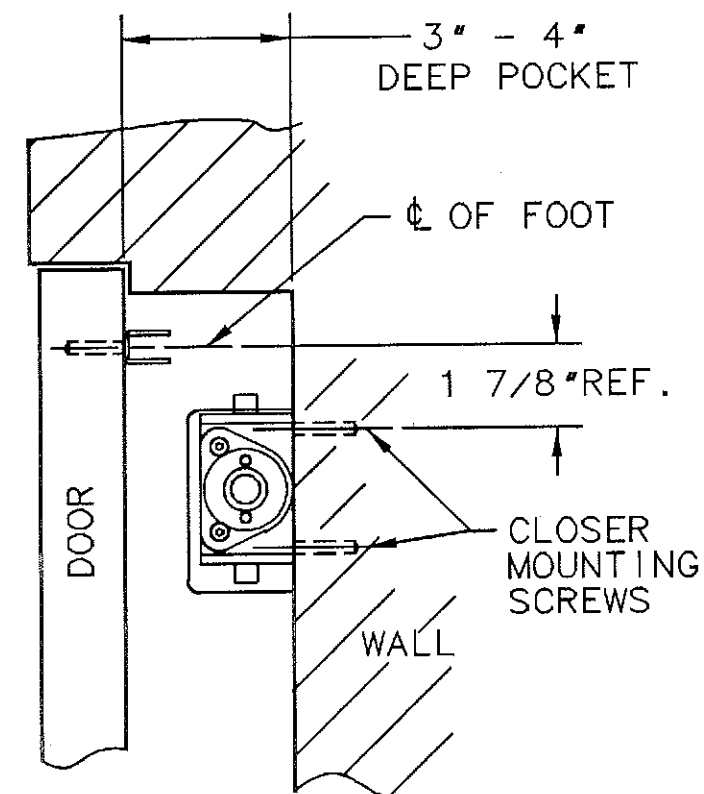


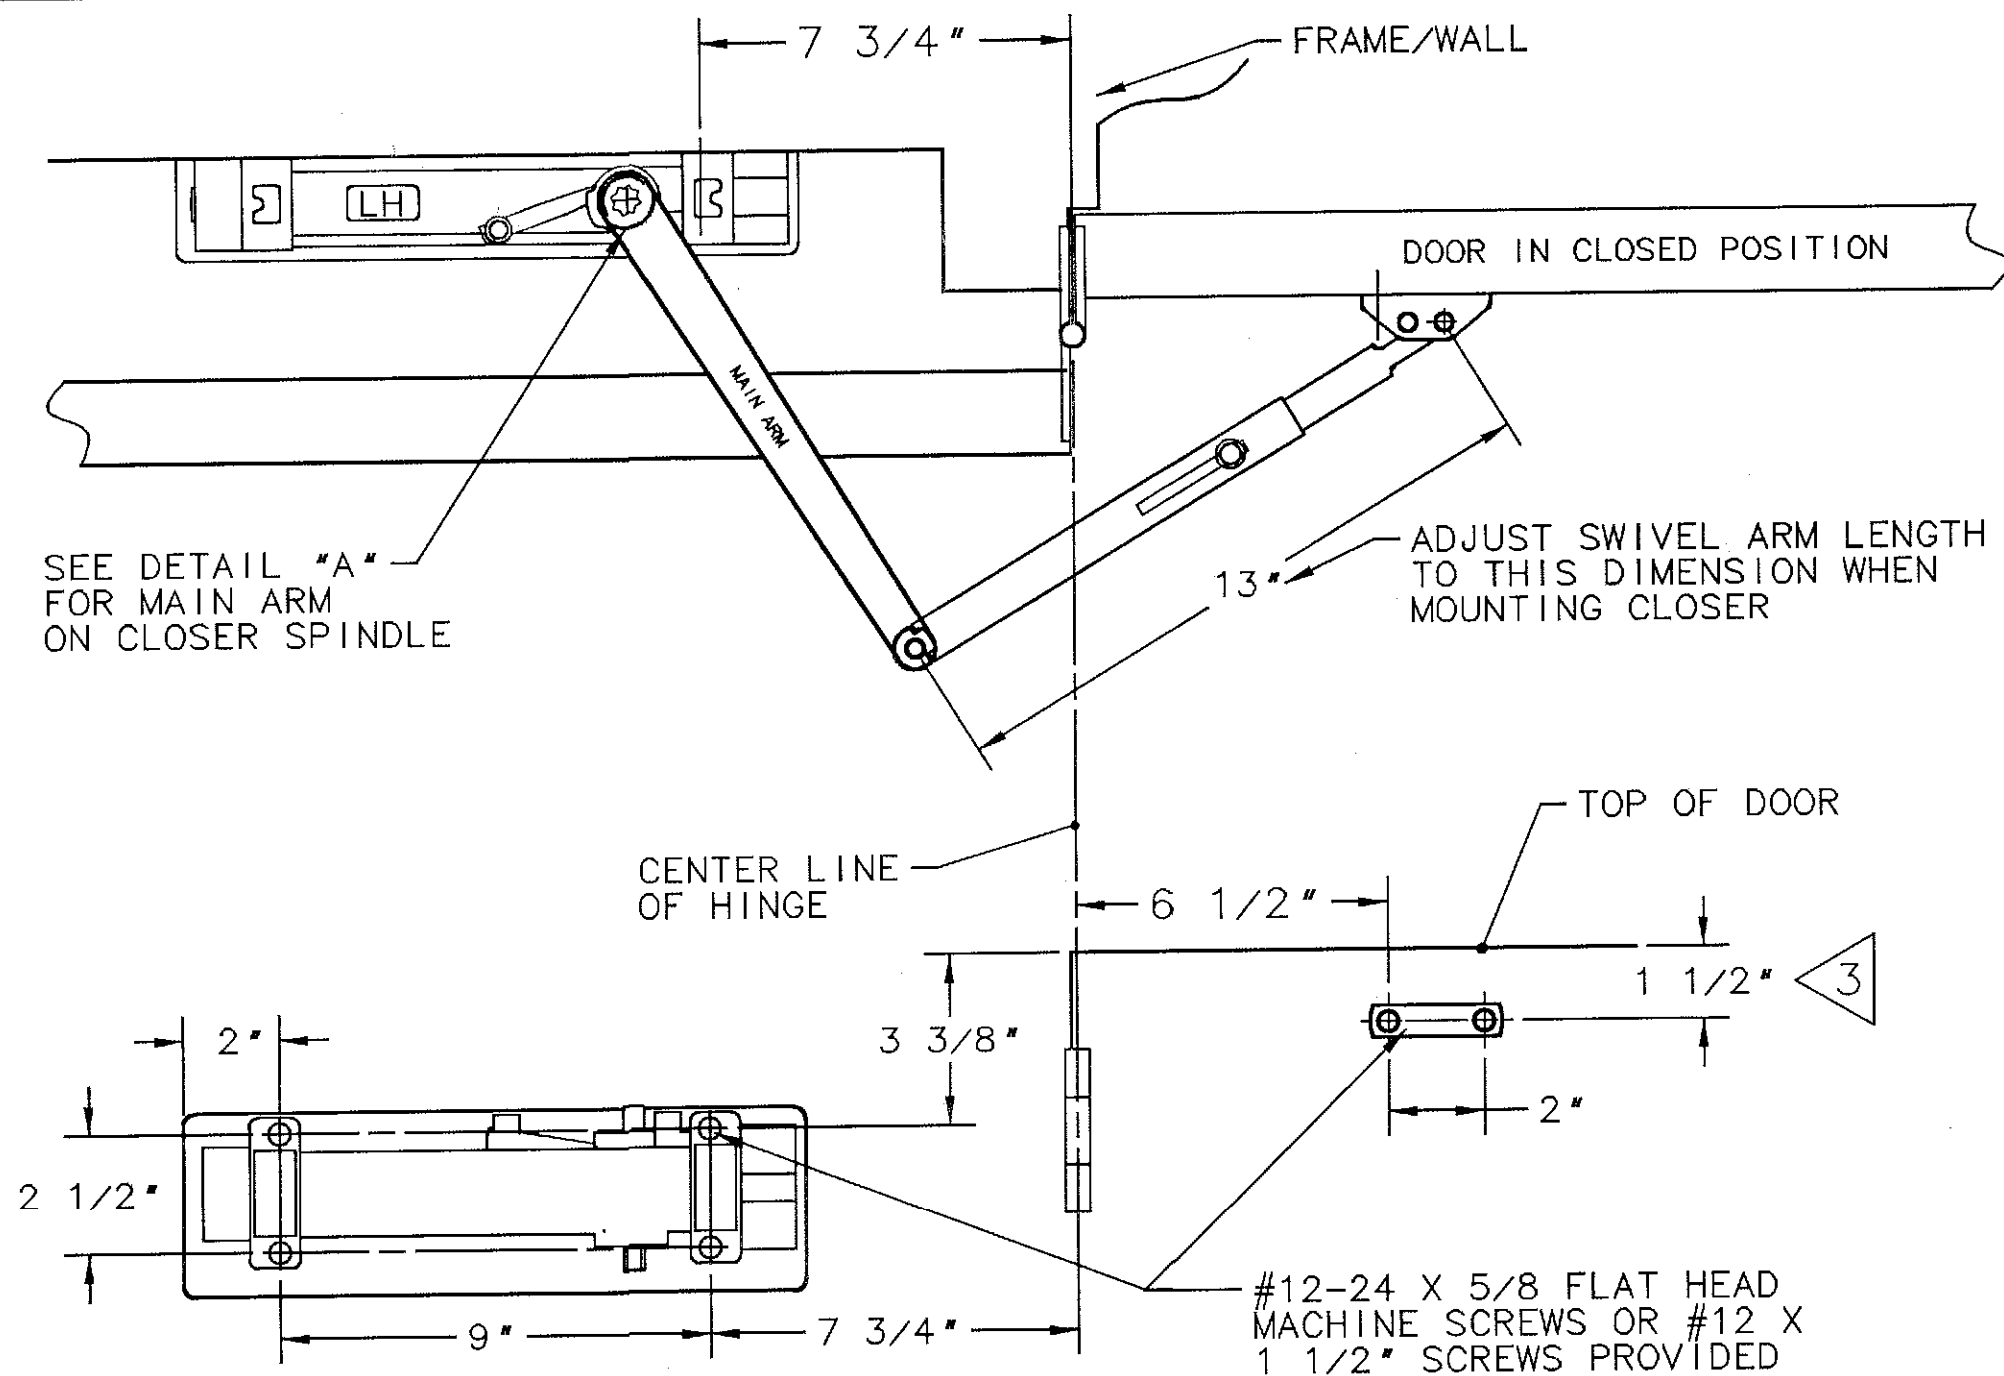

INDEXING OF MAIN ARM
ON CLOSER SPINDLE

DETAIL A

NOTES

1. 12 GAUGE MIN. REINFORCEMENT REQUIRED FOR METAL DOORS AND FRAMES/WALLS.
2. RIGHT HAND DOOR SHOWN, LEFT HAND OPPOSITE

SARGENT® Manufacturing Company
100 Sargent Drive New Haven, CT 06511

DATA SHEET:
351-OP WALL POCKET
DOOR CLOSER INSTALLATION

EFFECTIVE DATE
10 Aug 05
TEMPLET NO.
A7414 B