



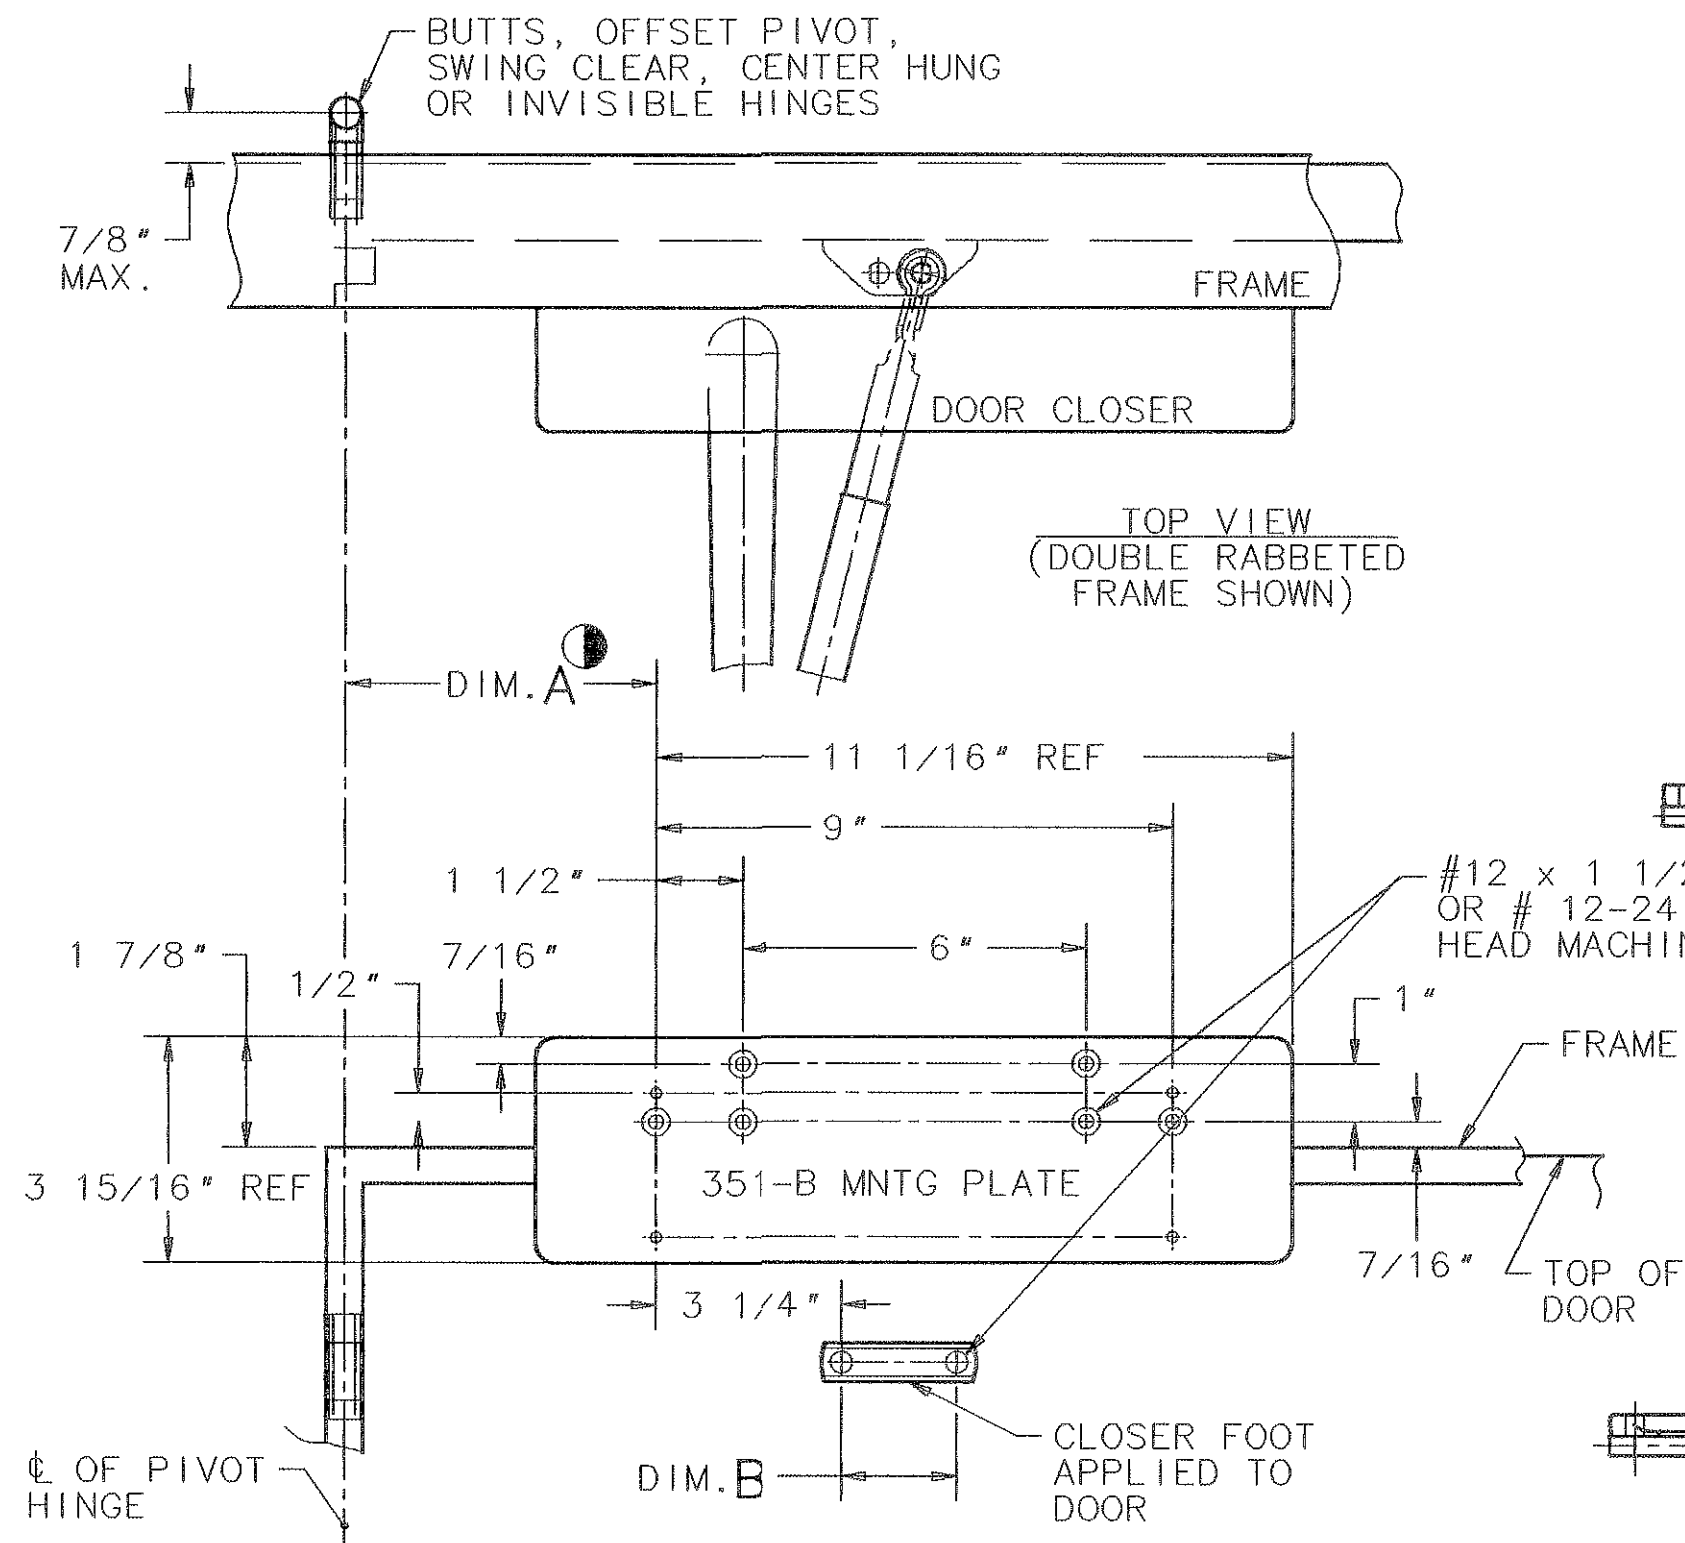

DESCRIPTION	TYPE ARM	DOOR OPENING		DIM. B	DEPTH OF REVEAL
		DIM. 110° A	DIM. 140° A		
REGULAR ARM WITHOUT HOLD OPEN	O	8 5/8"	5 3/8"	2"	0" TO 2"
	OZ				2 1/8" TO 5"
	OZA				5 1/8" TO 8"
90° HOLD OPEN FUSIBLE LINK	F	8 3/8"	5 3/8"	2 1/2"	0" TO 2"
	FZ				2 1/8" TO 5"
	FZA				5 1/8" TO 8"
90°-180° HOLDER ARM	H	8 3/8"	5 3/8"	2 1/2"	0" TO 2"
	HZA				2 1/8" TO 5"
					5 1/8" TO 8"

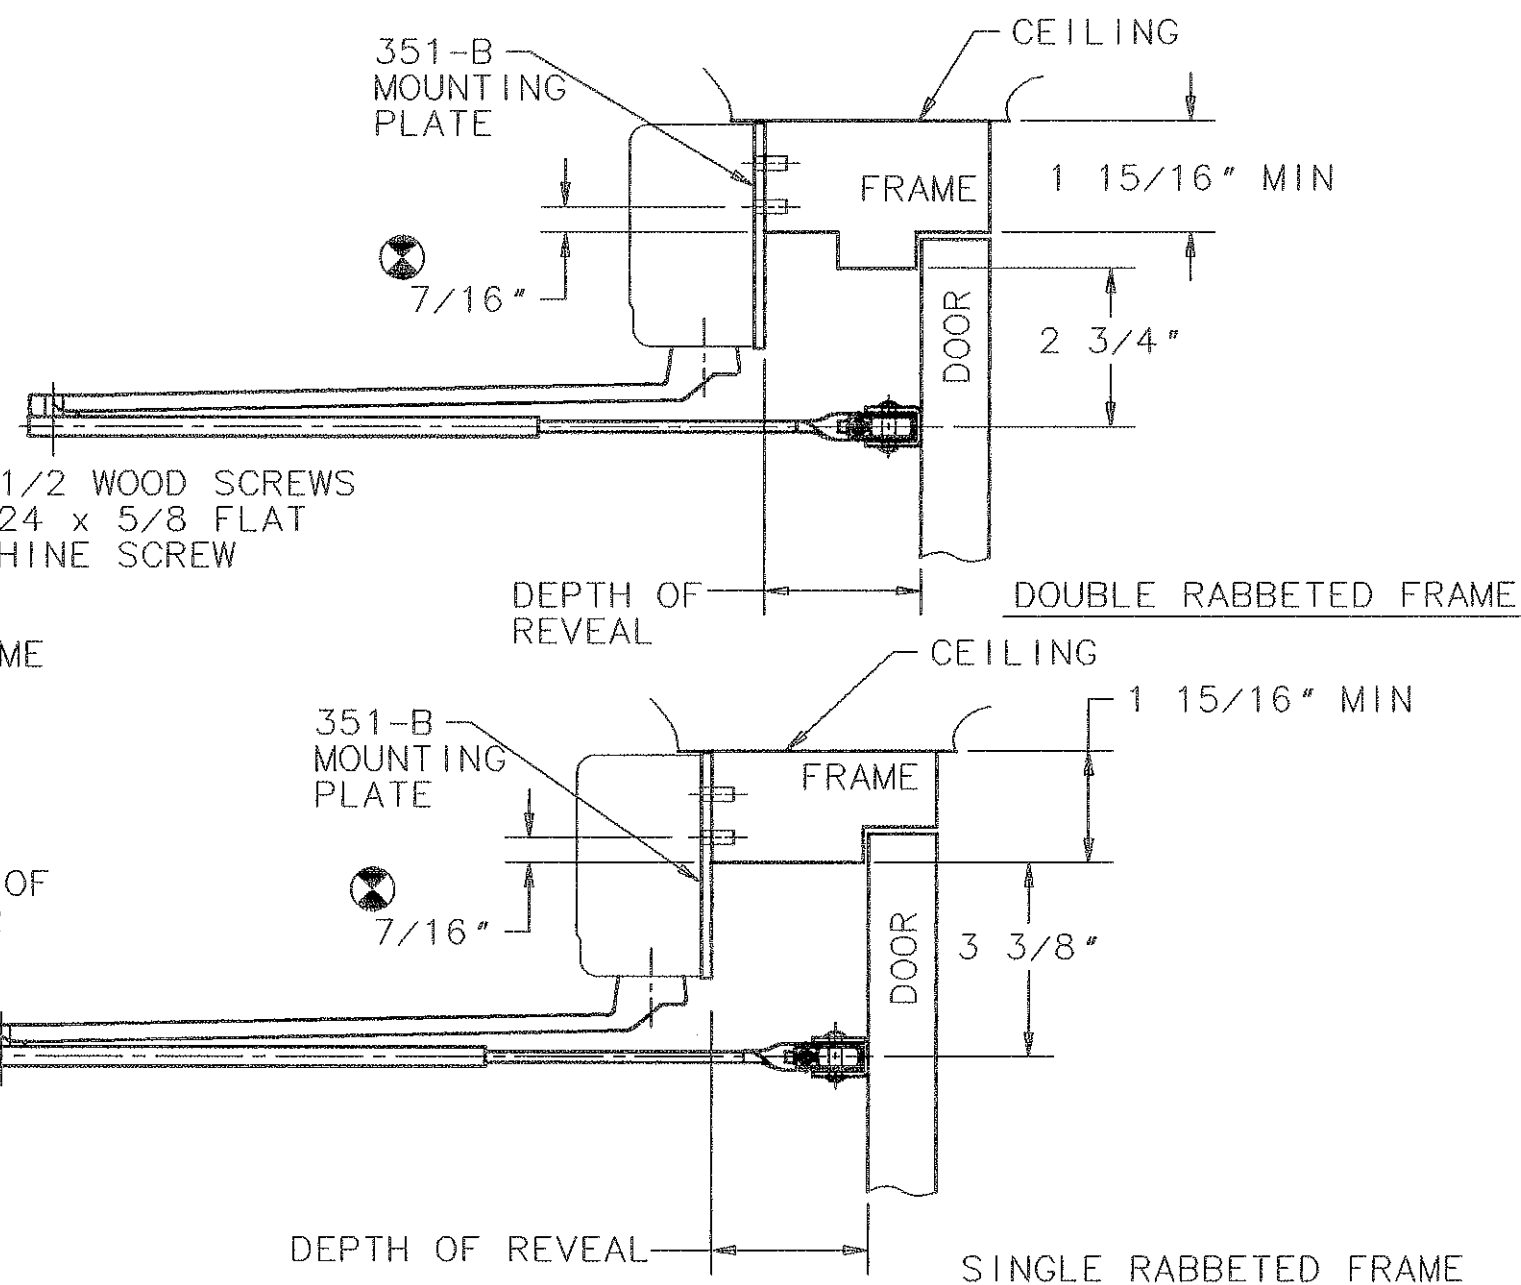

- ④ THIS DIMENSION IS TAKEN FROM HINGE EDGE OF DOOR FOR INVISIBLE HINGES.
- ③ LEFT HAND DOOR SHOWN, RIGHT HAND OPPOSITE.
- ② MAXIMUM DOOR OPENINGS SHOWN IN CHARTS APPLY TO DOORS UP TO 2 1/4" THICK ONLY.
- ① 12 GAUGE MIN. REINFORCEMENTS REQUIRED FOR METAL DOORS AND FAMES.

- ⑥ IF SPACE PERMITS, THIS DIMENSION MAY BE INCREASED. FOOT LOCATION SHOWN MAY THEN BE RAISED THE SAME DISTANCE ON THE DOOR TO ACCOMMODATE A NARROW DOOR RAIL.
- ⑤ DOOR OPENINGS TO 180° ARE POSSIBLE IF DEPTH OF REVEAL IS NOT GREATER THAN 2".

SARGENT MANUFACTURING COMPANY

NEW HAVEN, CONN. 06511

DATA SHEET: 351 SERIES CLOSER
x TOP JAMB x LOW CEILING
CONDITIONS O, H & F ARMS

EFFECTIVE DATE

SEPT 99

TEMPLET NO.

A6764 B