
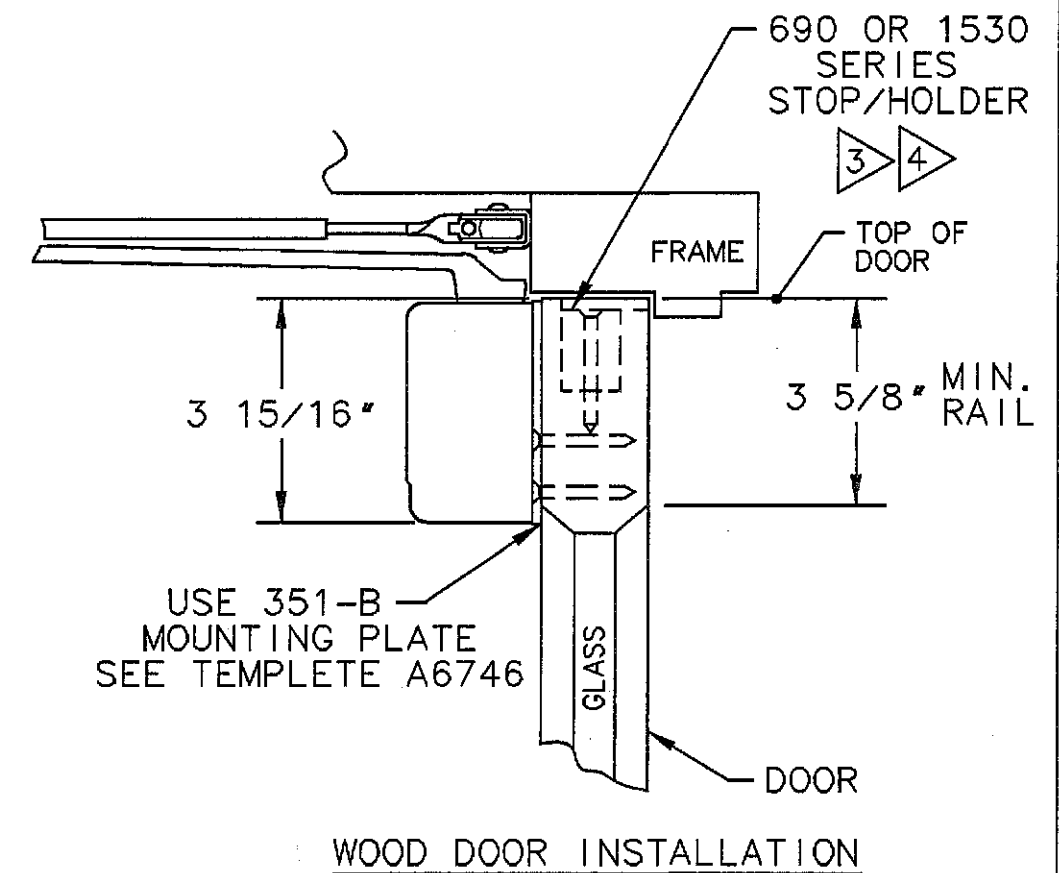
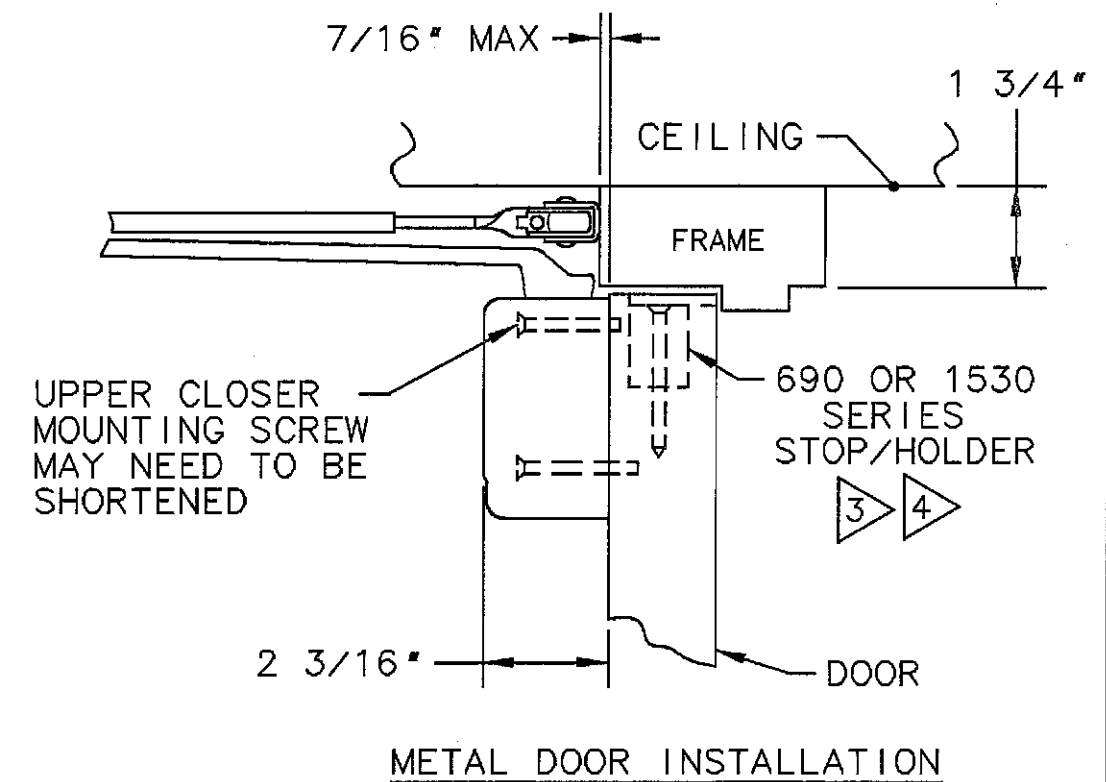


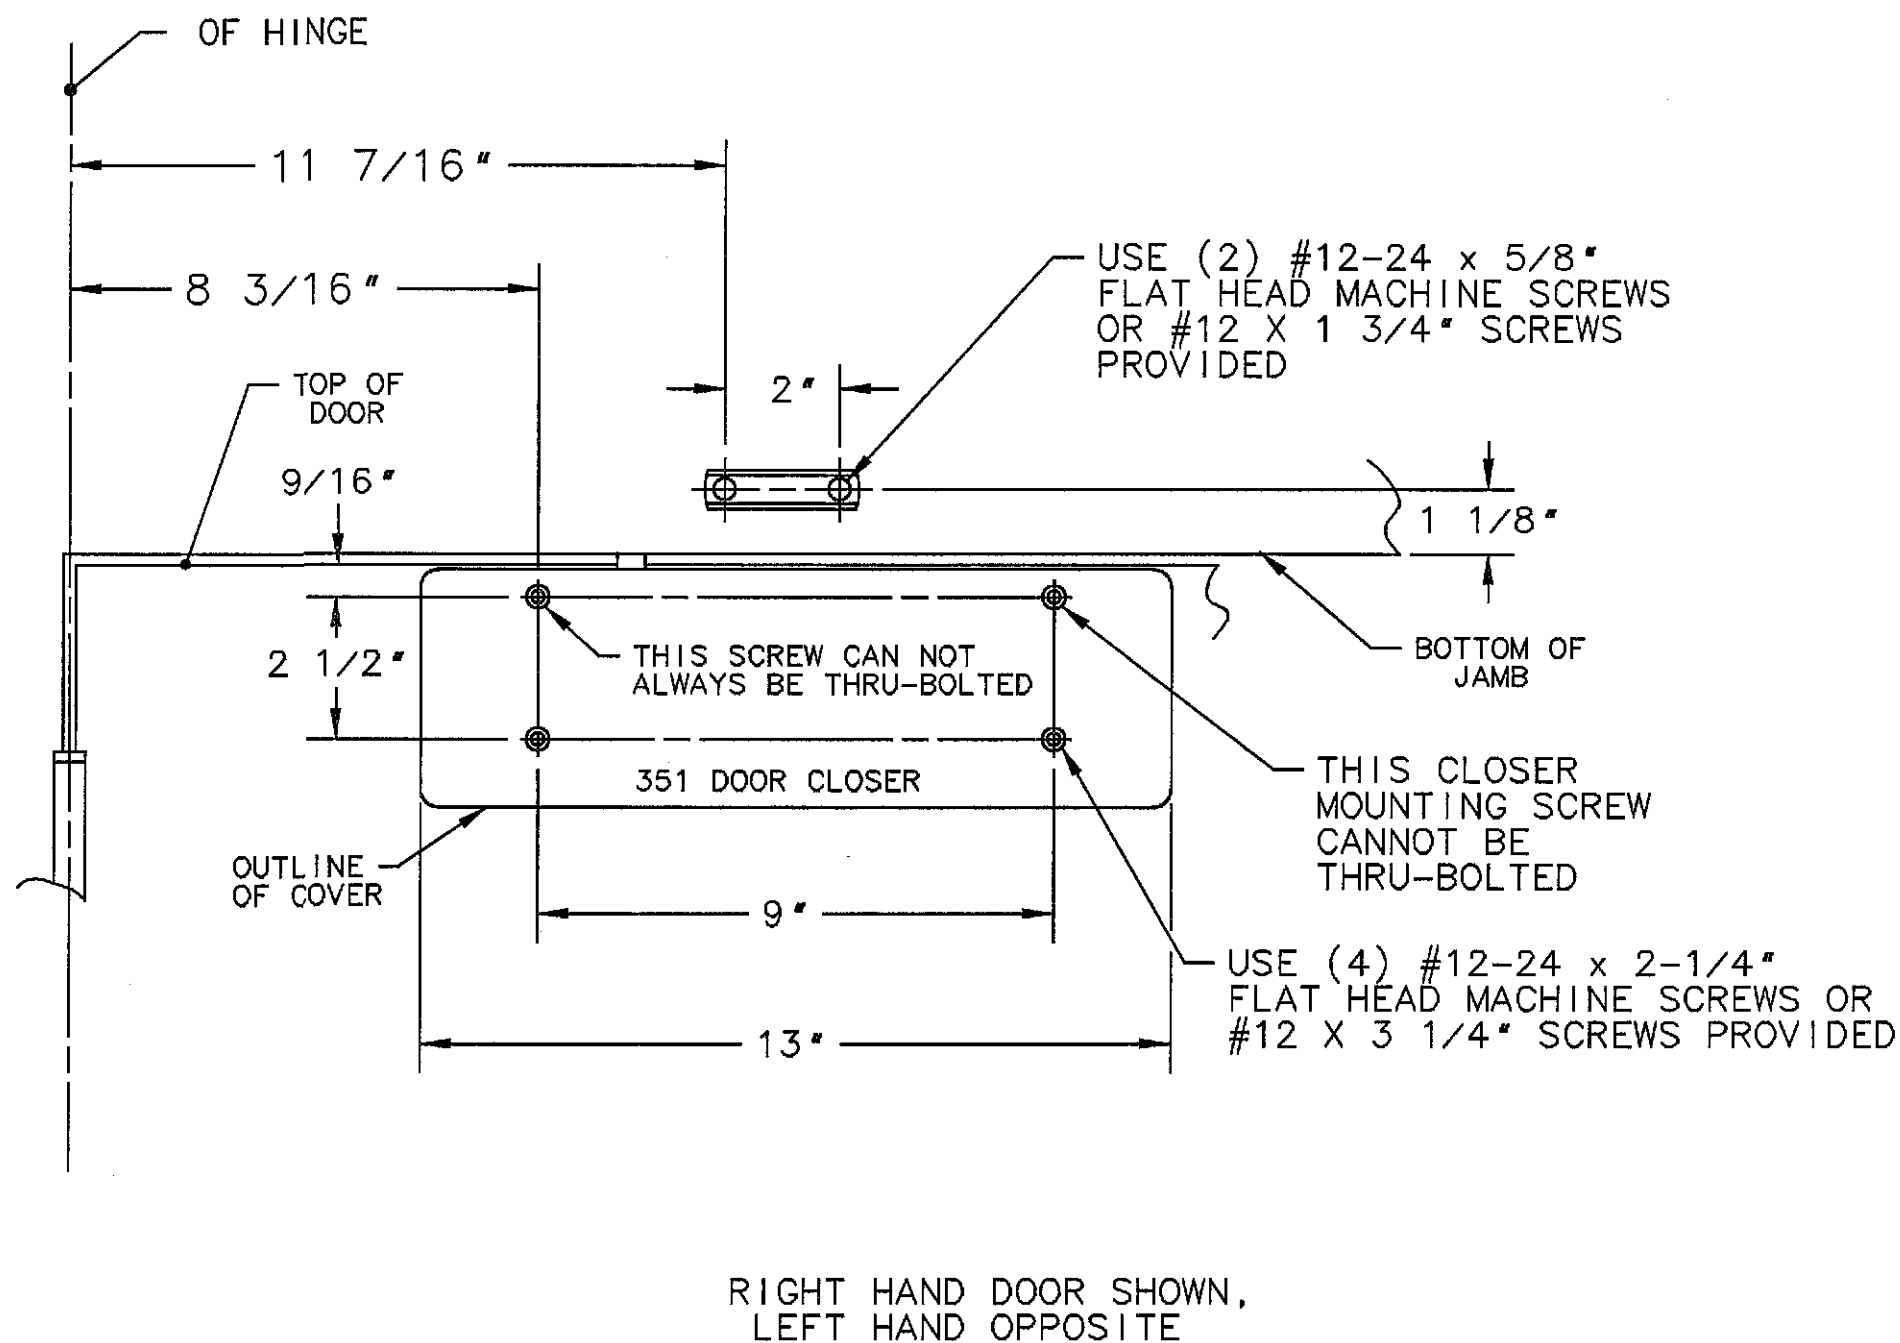

NOTES

1. REINFORCE METAL DOORS AND FRAMES PER ANSI A250.8 AND SDI-100 STANDARDS, 12 GAUGE RECOMMENDED.

2. INSTALL 690 HOLDER/STOP BEFORE CLOSER.

3 FOR 697-699 INSTALLATION, SEE TEMPLATES A7482 - A7484

4 FOR 1530 INSTALLATION, SEE TEMPLATES A7485 - A7487

SARGENT® Manufacturing Company
100 Sargent Drive New Haven, CT 06511

DATA SHEET: 351 DOOR CLOSER WITH
STANDARD APPLICATION O ARM AND
690 OR 1530 SERIES HOLDER OR STOP

EFFECTIVE DATE
18 DEC 03

TEMPLATE NO.
A7532 C