


24-C Vertical Rod Centerslide Preparation

No Metal Channel - Top Latch Reinforcing Plates Construction - Wood Door,
LHR Shown, RHR Opposite

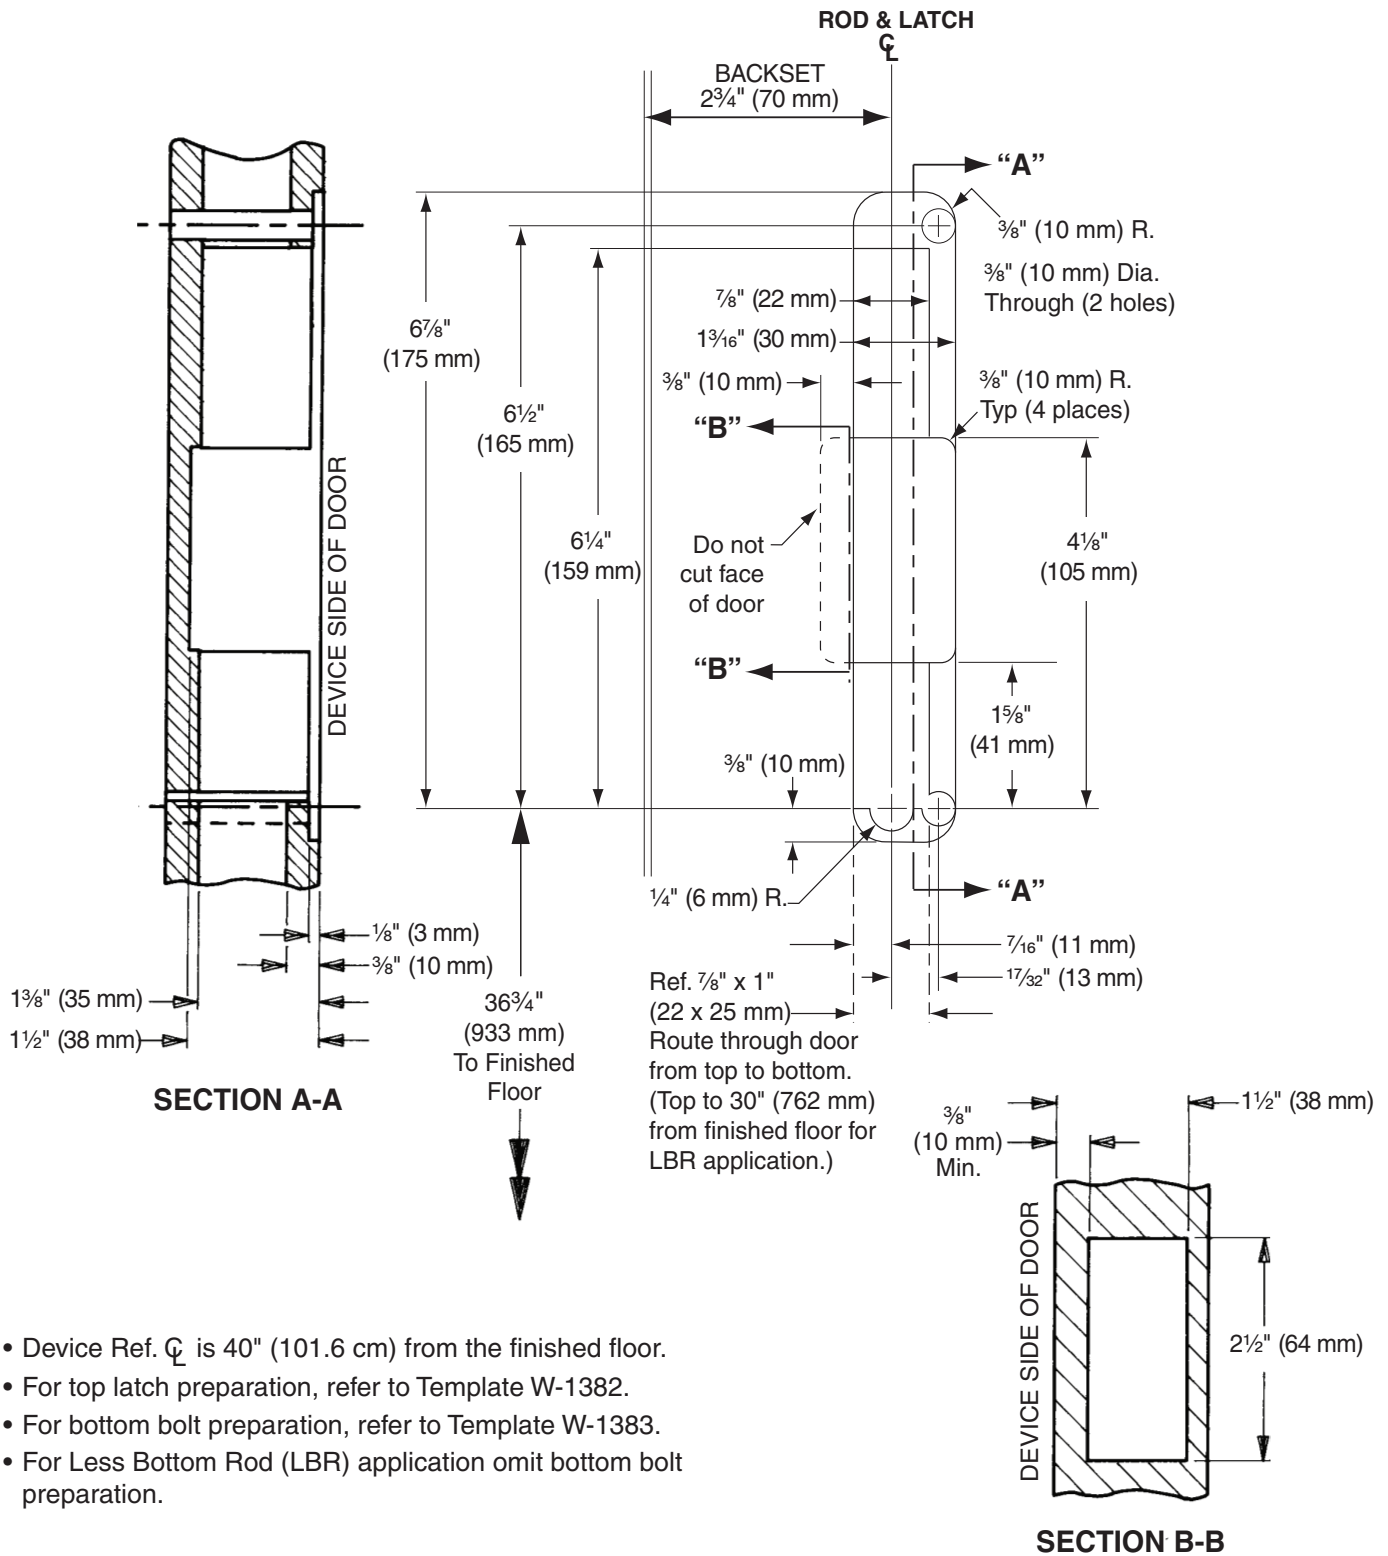

- Device Ref. $\mathcal{Q}$ is 40" (101.6 cm) from the finished floor.
- For top latch preparation, refer to Template W-1382.
- For bottom bolt preparation, refer to Template W-1383.
- For Less Bottom Rod (LBR) application omit bottom bolt preparation.

TEMPLATE
W-1380-d