


# 25 Series Lever and Knob Trim

510L/L-BE/L-NL, 511L, 513K/K-BE/K-NL Trim, Metal Door, LHR Shown, RHR Opposite

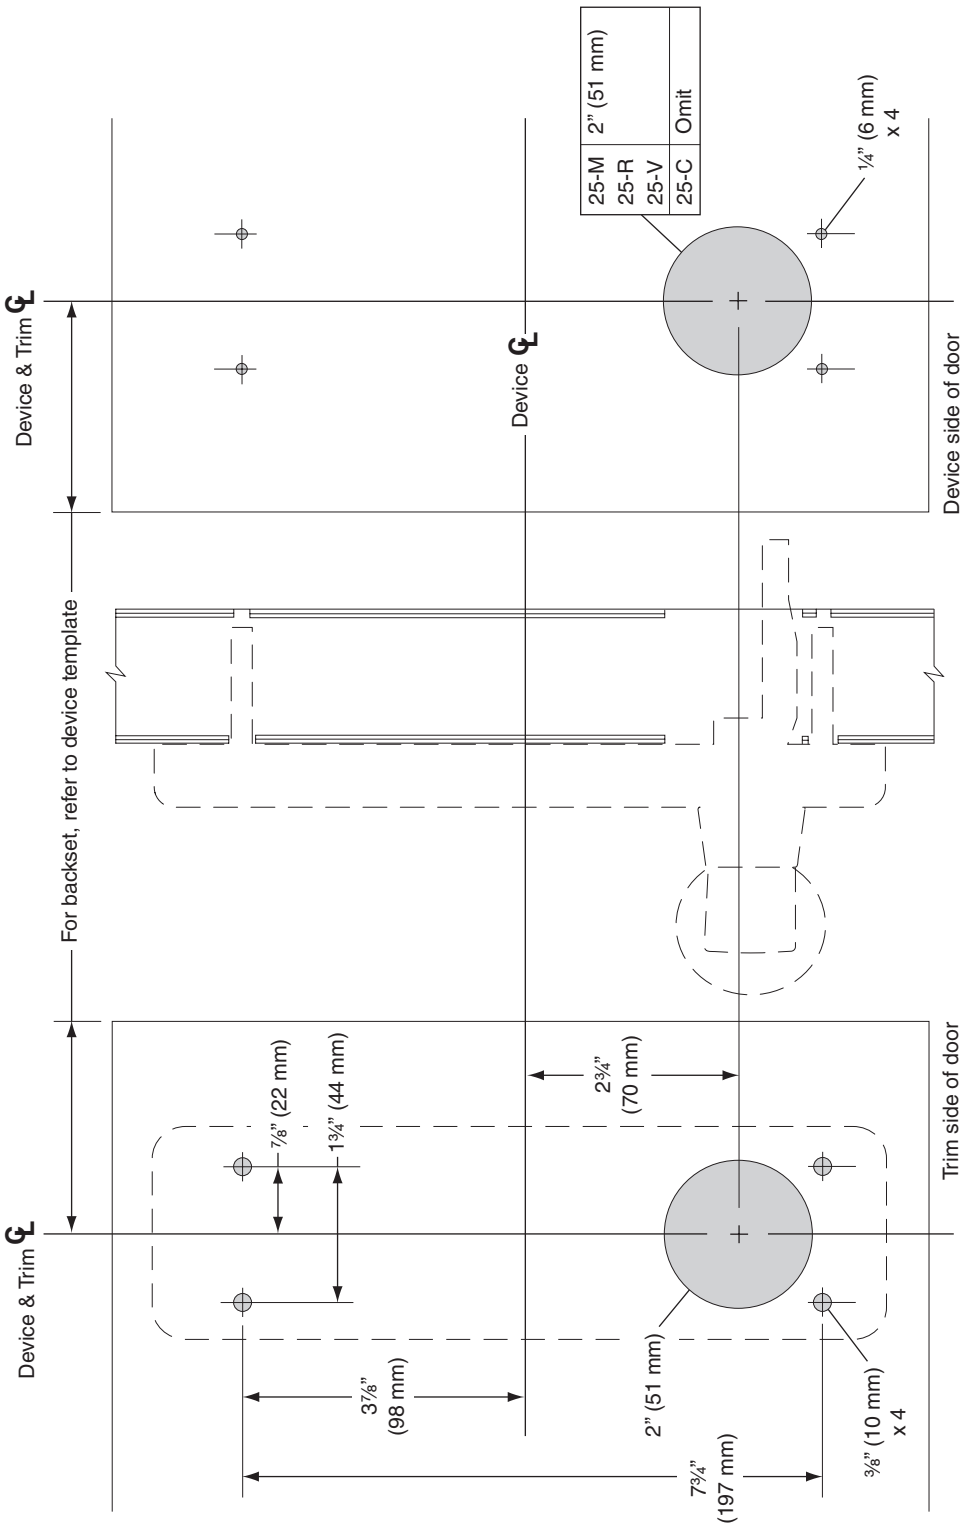

• For height from finished floor refer to device template.

TEMPLATE  
T-2201-b