
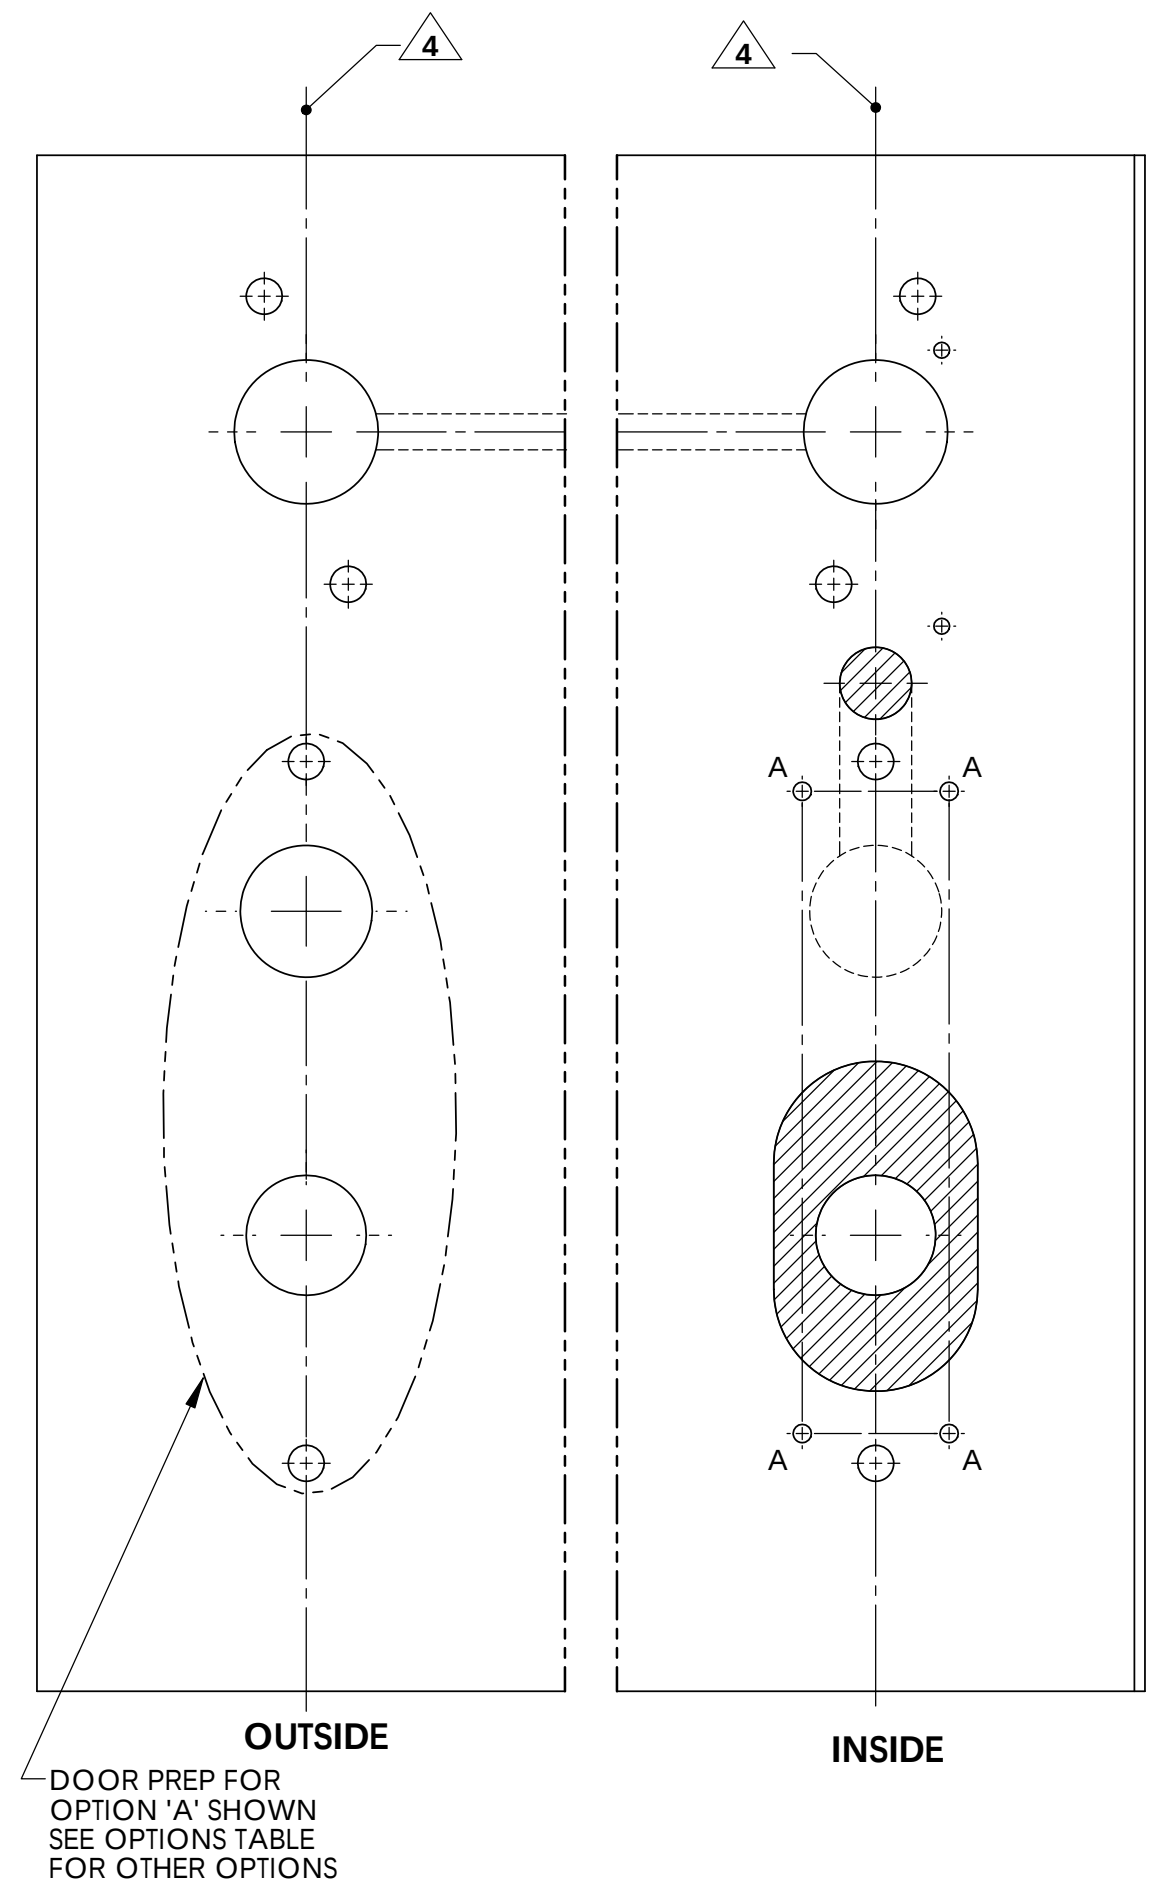
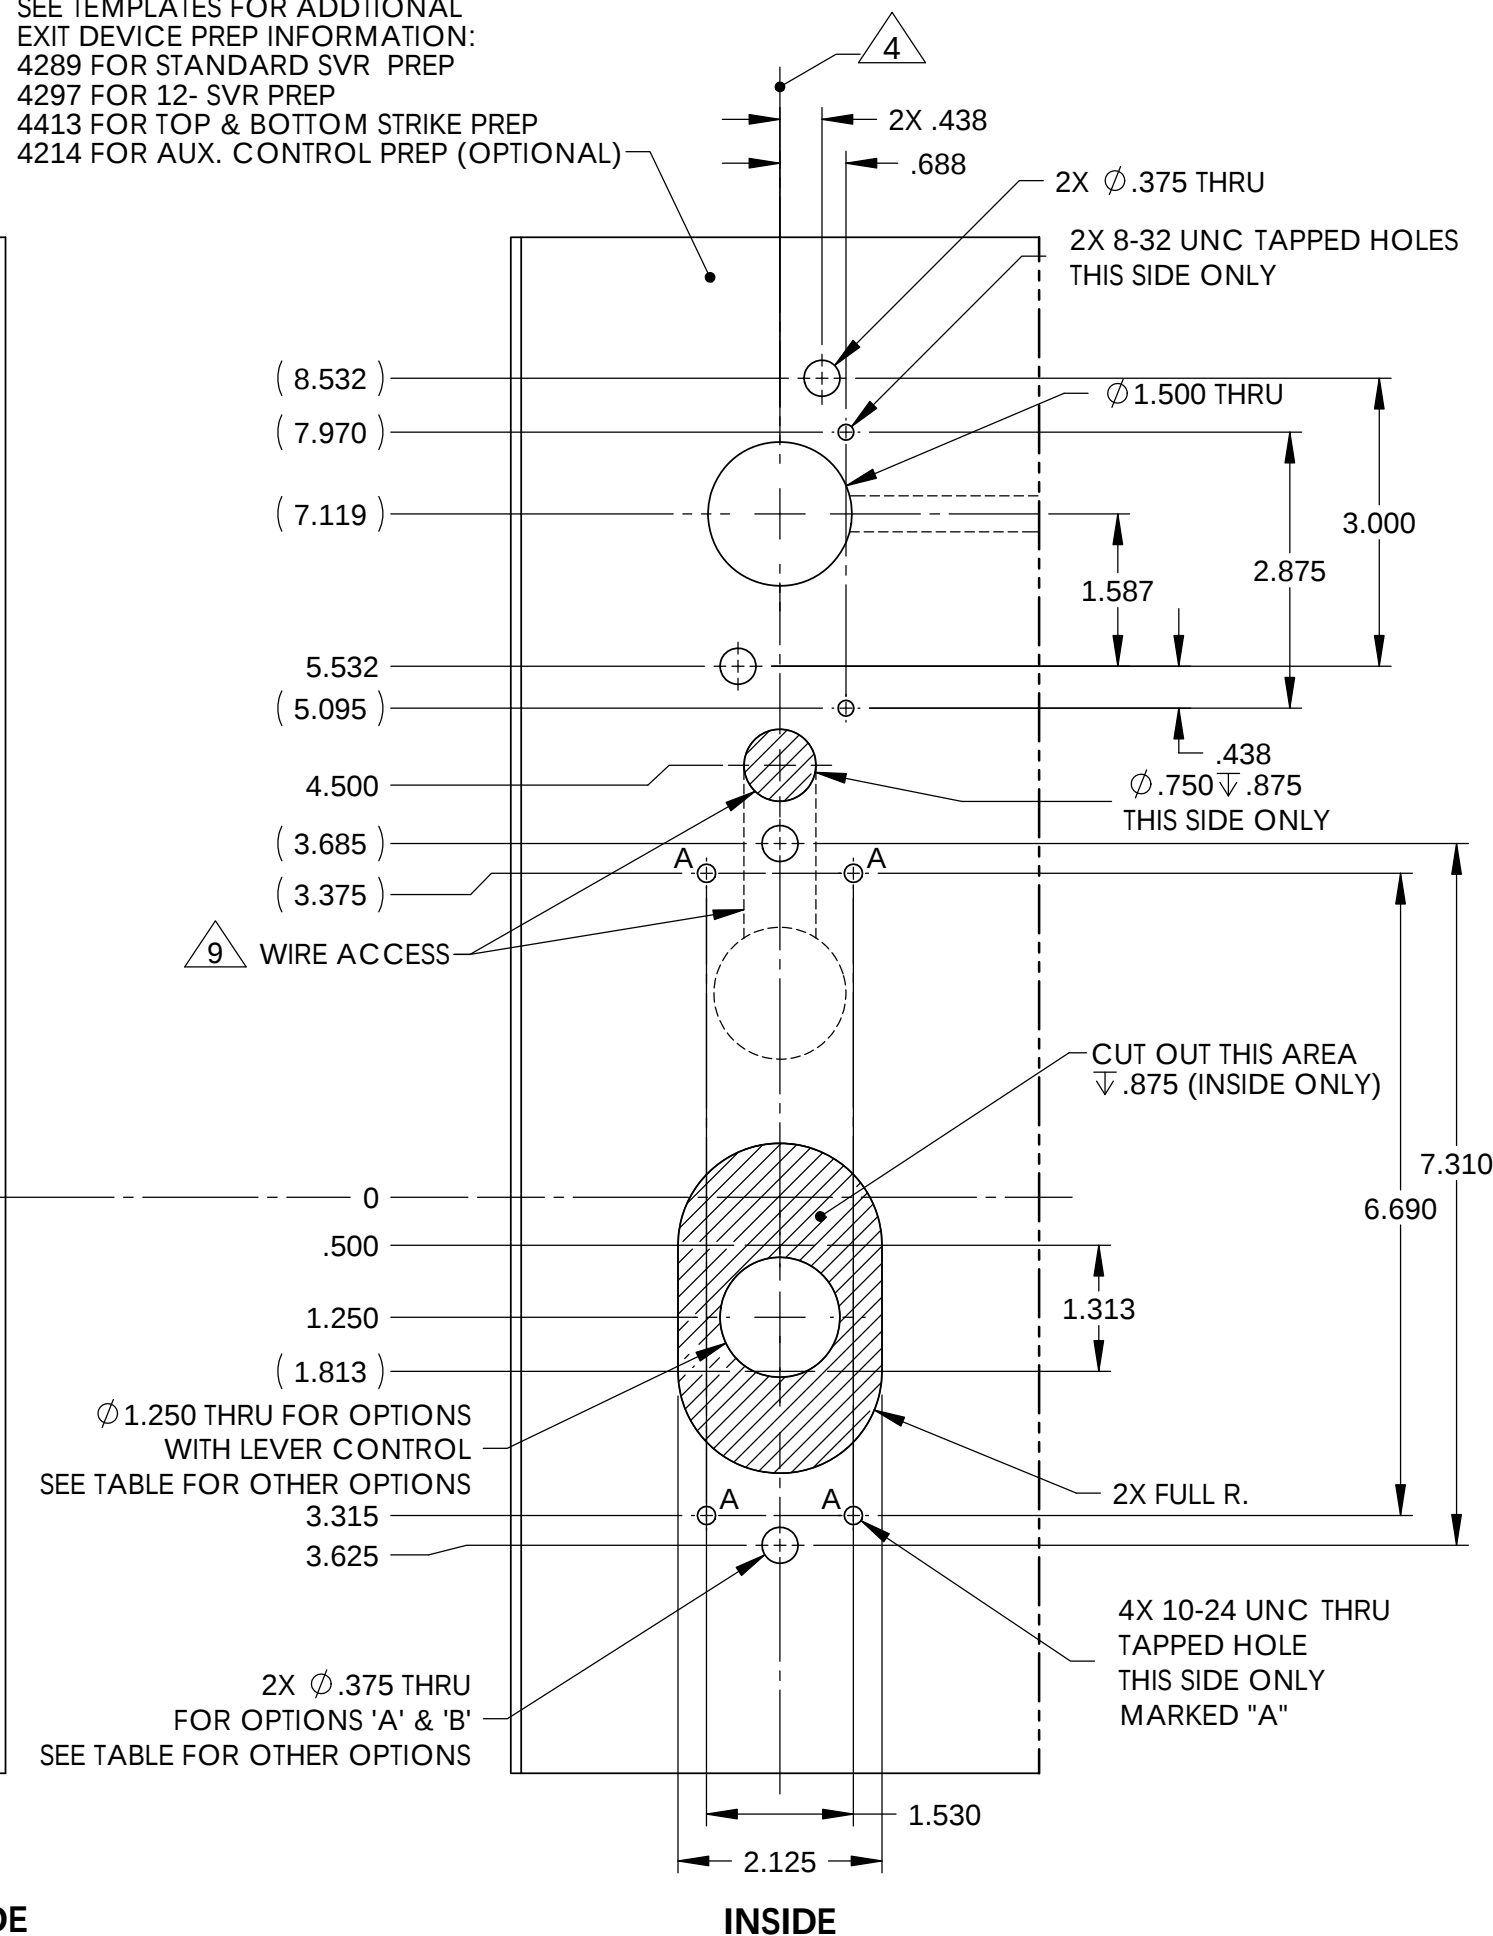


METAL DOOR


SEE TEMPLATES FOR ADDITIONAL
EXIT DEVICE PREP INFORMATION:
4289 FOR STANDARD SVR PREP
4297 FOR 12- SVR PREP
4413 FOR TOP & BOTTOM STRIKE PREP
4214 FOR AUX. CONTROL PREP (OPTIONAL)

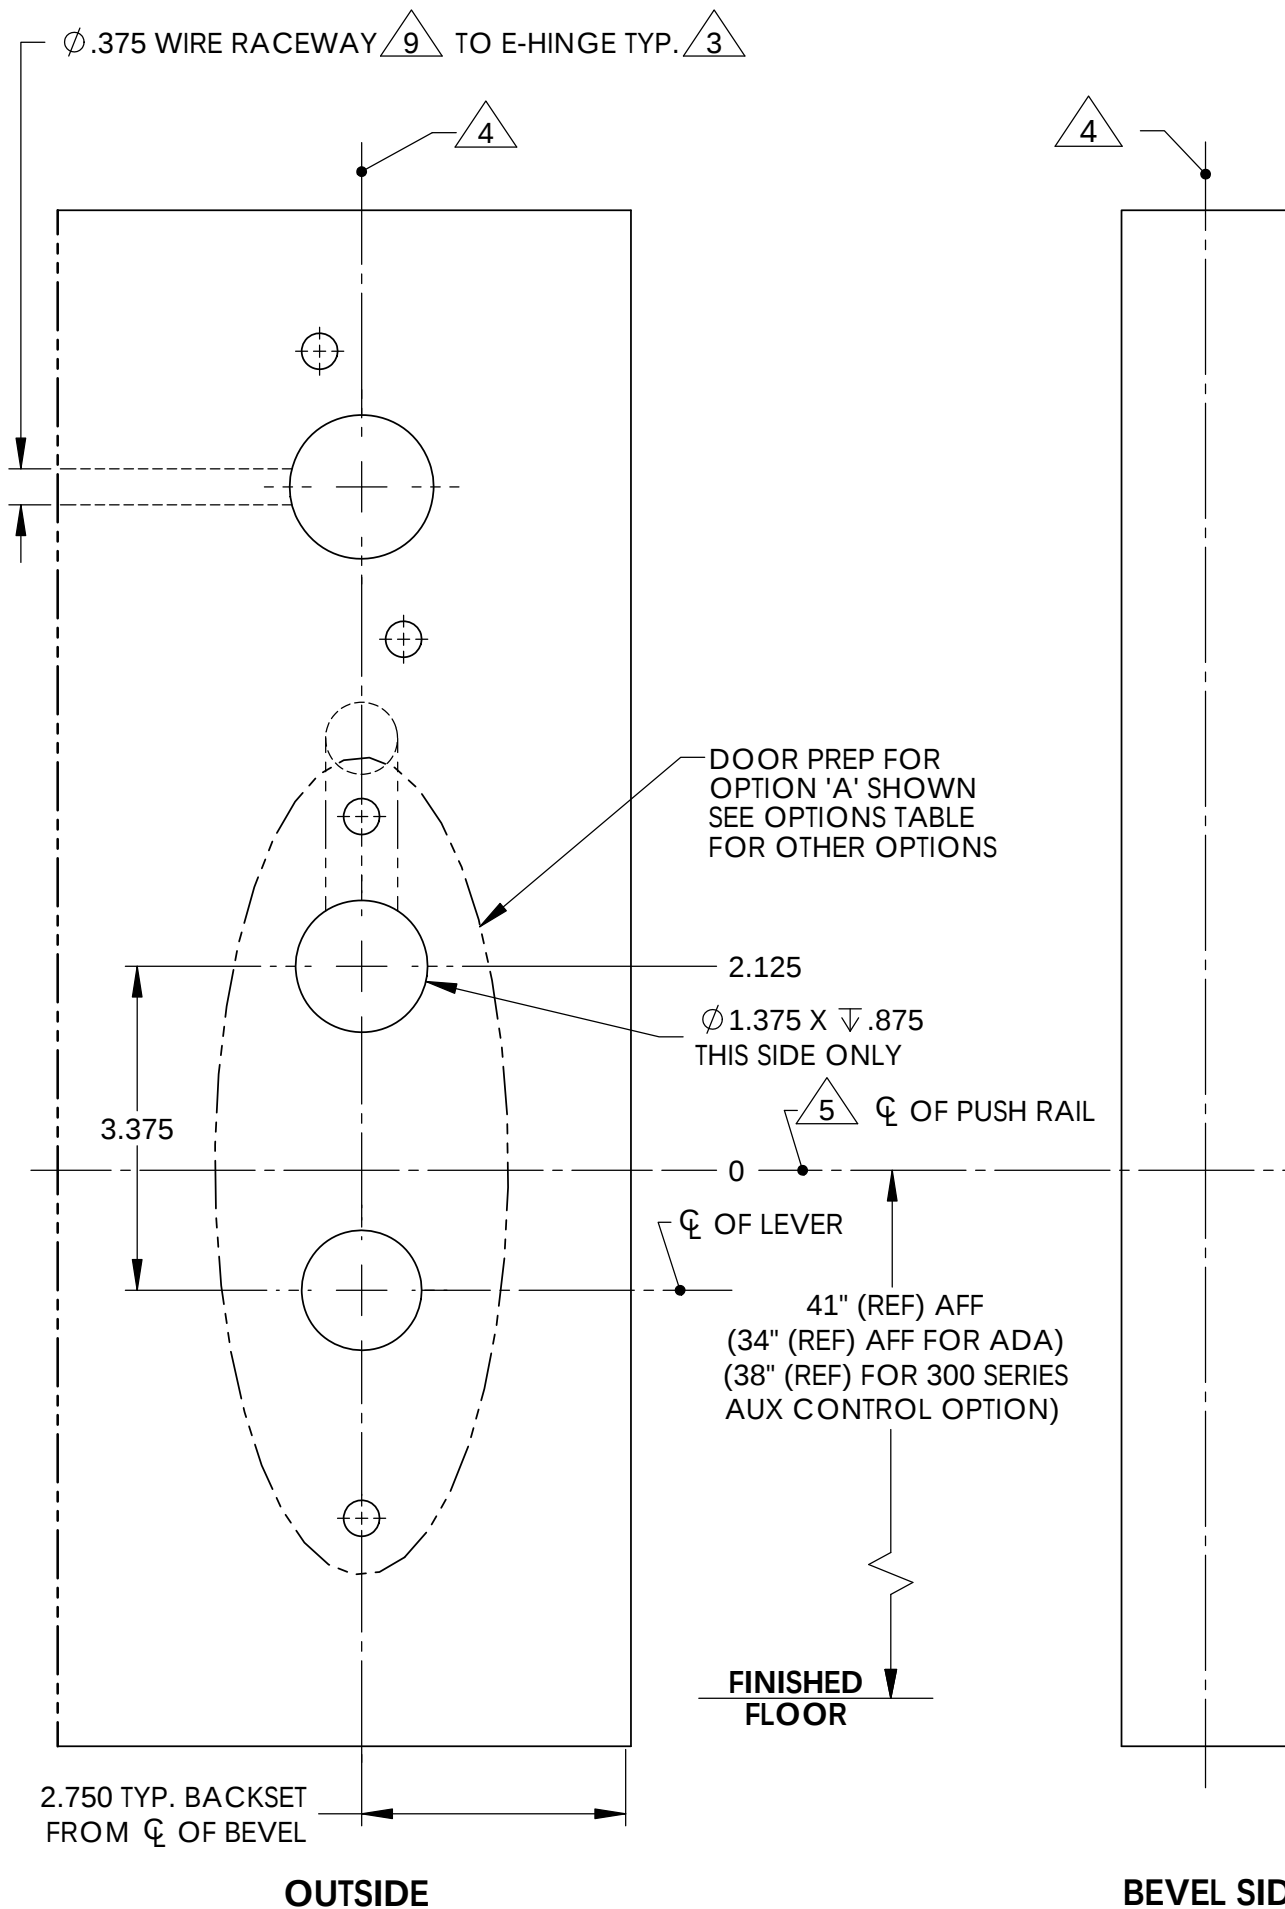

L.H.R.B. DOOR

R.H.R.B. DOOR




- NOTES:
1. DRAWING IS NOT TO SCALE.
2. REFERENCE STRIKE TEMPLATE FOR DETAILS TO PREPARE FRAME.
3. FOR ELECTROLYNX APPLICATIONS, REFER TO MCKINNEY TRANSFER DEVICE CATALOG.
4. VERTICAL CENTERLINE IS REFERENCED FROM THE CENTERLINE OF THE BEVEL. (INDUSTRY STANDARD BEVEL IS 1/8 INCH IN 2 INCHES.)
5. CONSULT THE AUTHORITY HAVING JURISDICTION (AHJ) TO VERIFY THE RECOMMENDED MOUNTING HEIGHT ABOVE THE FINISHED FLOOR (AFF).
6. LIMITATIONS IN THE DOOR CONSTRUCTION PROCESS MAY REQUIRE SOME HOLES TO BE FIELD-LOCATED USING THE PHYSICAL PART AS A TEMPLATE.
7. STANDARD TOLERANCE OF $\pm .015$ APPLIES TO ALL DOOR PREPARATION REQUIREMENTS, UNLESS OTHERWISE SPECIFIED.
8. DOOR REINFORCEMENT IS RECOMMENDED TO IMPROVE (SURFACE MOUNTED) FASTENER HOLDING POWER AND CRUSH RESISTANCE (WHEN THRU-BOLTING IS EMPLOYED). CONSTRUCTION TECHNIQUES SHOULD REFLECT INDUSTRY BEST PRACTICES (I.E. WDMA, SDI) AND AUTHORIZED METHODS WHERE LABEL SERVICE (I.E. UL, W-H) IS IN EFFECT.
9. WIRE RACEWAY AREAS SHALL BE FREE OF OBSTRUCTIONS & SHARP EDGES TO PROTECT WIRES FROM CUTS & ABRASIONS.
10. CAREFULLY NOTE WHICH FEATURES ARE OPTIONAL, (WHETHER THE FEATURE APPLIES TO BOTH SIDES OF THE DOOR AND/OR IF A DEPTH APPLIES.)
11. MAXIMUM PRODUCT DIMENSIONS ARE SHOWN FOR THE PURPOSE OF VERIFYING FITMENT WITH DOOR FRAME STOPS, DOOR STILE SIZE & LIGHT/LOUVER KITS.
12. IF OPTIONAL LEVERS OR ROSES ARE USED REFERENCE THE RELATED PRODUCT DIMENSIONS TO VERIFY THE FITMENT REQUIREMENTS.
13. SEE TEMPLATE 4569 FOR 56-H WIRE RACEWAY PREP.
14. FOR GLASS BEADED DOORS, IF GLASS BEAD CANNOT BE REMOVED, USE SHIM KIT (AVAILABLE ON ORDER).
15. CONCEALED DOOR POSITION SWITCH MODEL 3287 IS INCLUDED WITH THIS PRODUCT. SEE SARGENT TEMPLATE A7448B. USE AND INSTALLATION LOCATION TO BE SPECIFIED BY OTHERS.

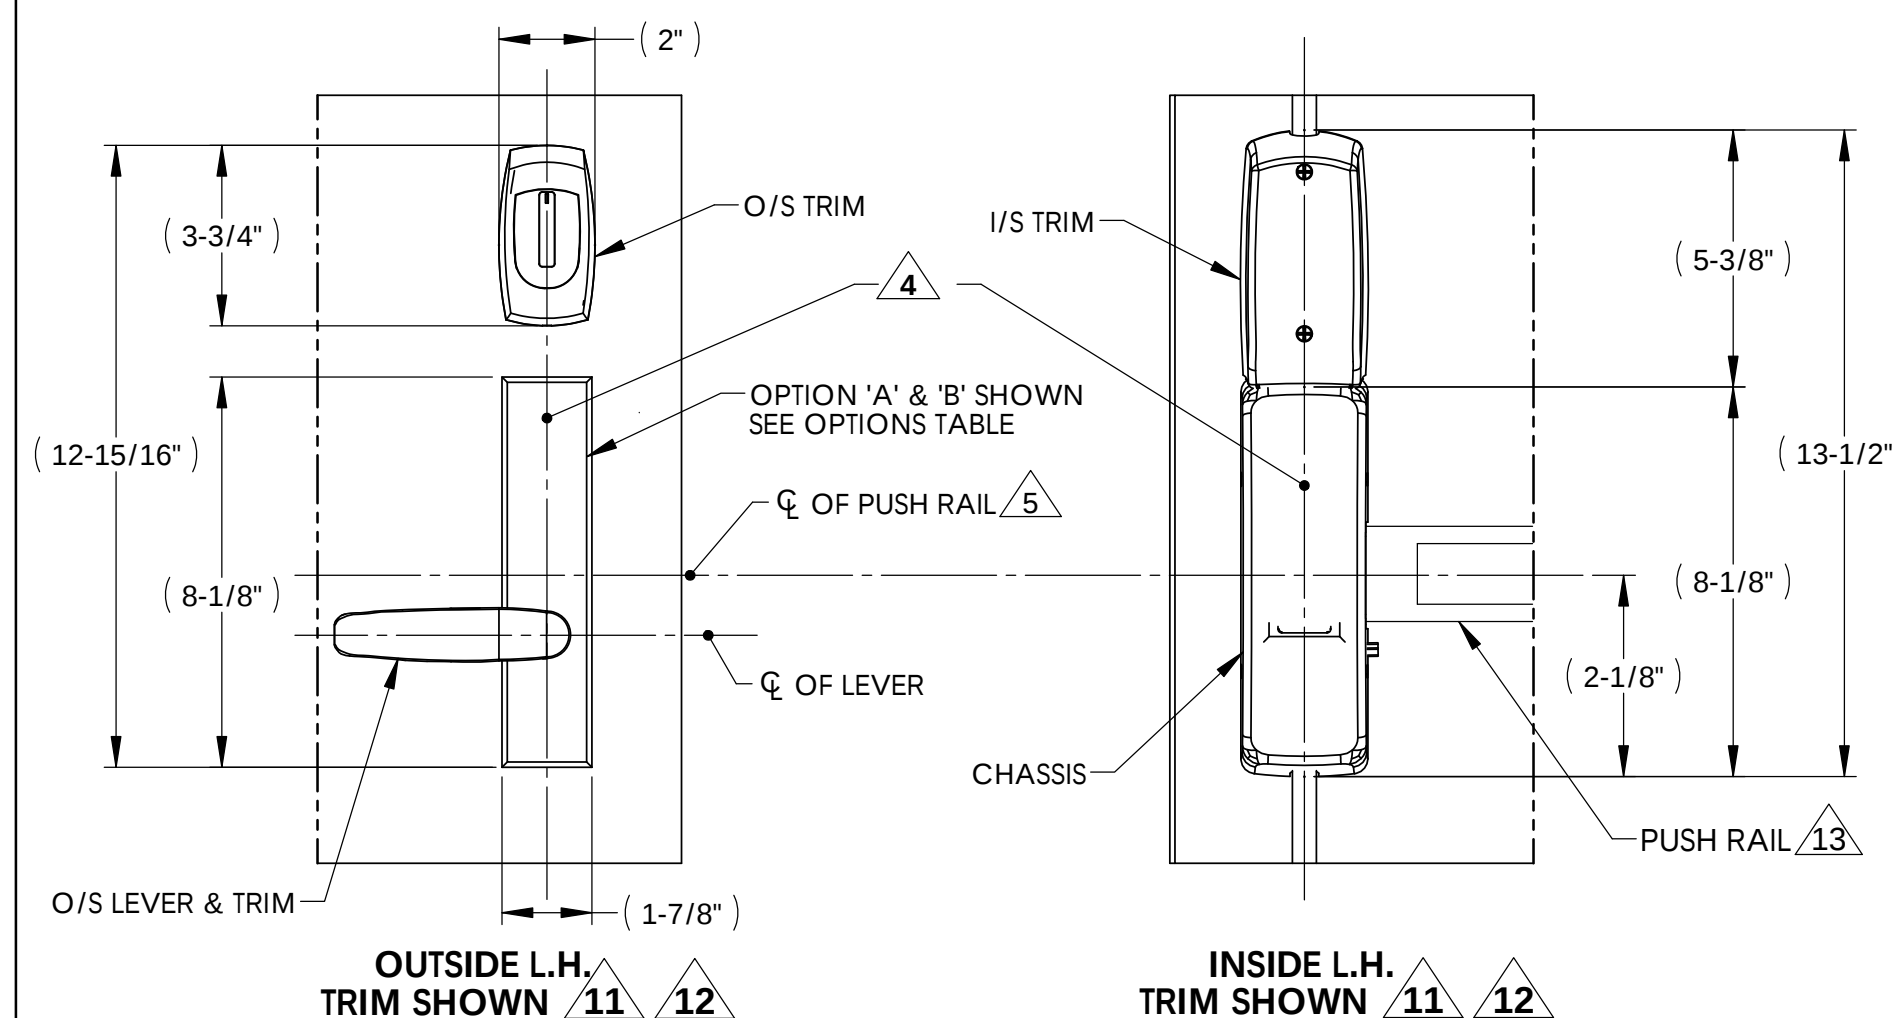

		AUTHORIZED PREFIXES H1, H2, 56-	
OPTIONS TABLE			
OPTION	PREFIX	TRIM	TEMPLATE
A	H1/H2	ELECTRICAL ET	-
B	H1-56- & H2-56-	NON-ELECTRICAL 700 SERIES ET	4277
C	H1-56- & H2-56-	800 SERIES THUMB & PULL TRIMS	SEE TRIM TEMPLATE
BACKSET DEFINITION 		DOOR HANDING 	
SARGENT ASSA ABLÖY		Sargent Manufacturing Company 100 Sargent Drive New Haven, CT 06511	
DOOR MANUFACTURERS TEMPLATE: HARMONY SERIES, H1/H2 & H1/H2-56- METAL DOOR 8700 SVR DEVICE		RELEASE DATE FEB 8 2013 TEMPLATE NO. 4619 E	
		SHEET 1 OF 2	

WOOD DOOR


SEE TEMPLATES FOR ADDITIONAL
EXIT DEVICE PREP INFORMATION:
4289 FOR STANDARD SVR PREP
4297 FOR 12- SVR PREP
4413 FOR TOP & BOTTOM STRIKE PREP
4214 FOR AUX. CONTROL PREP (OPTIONAL)

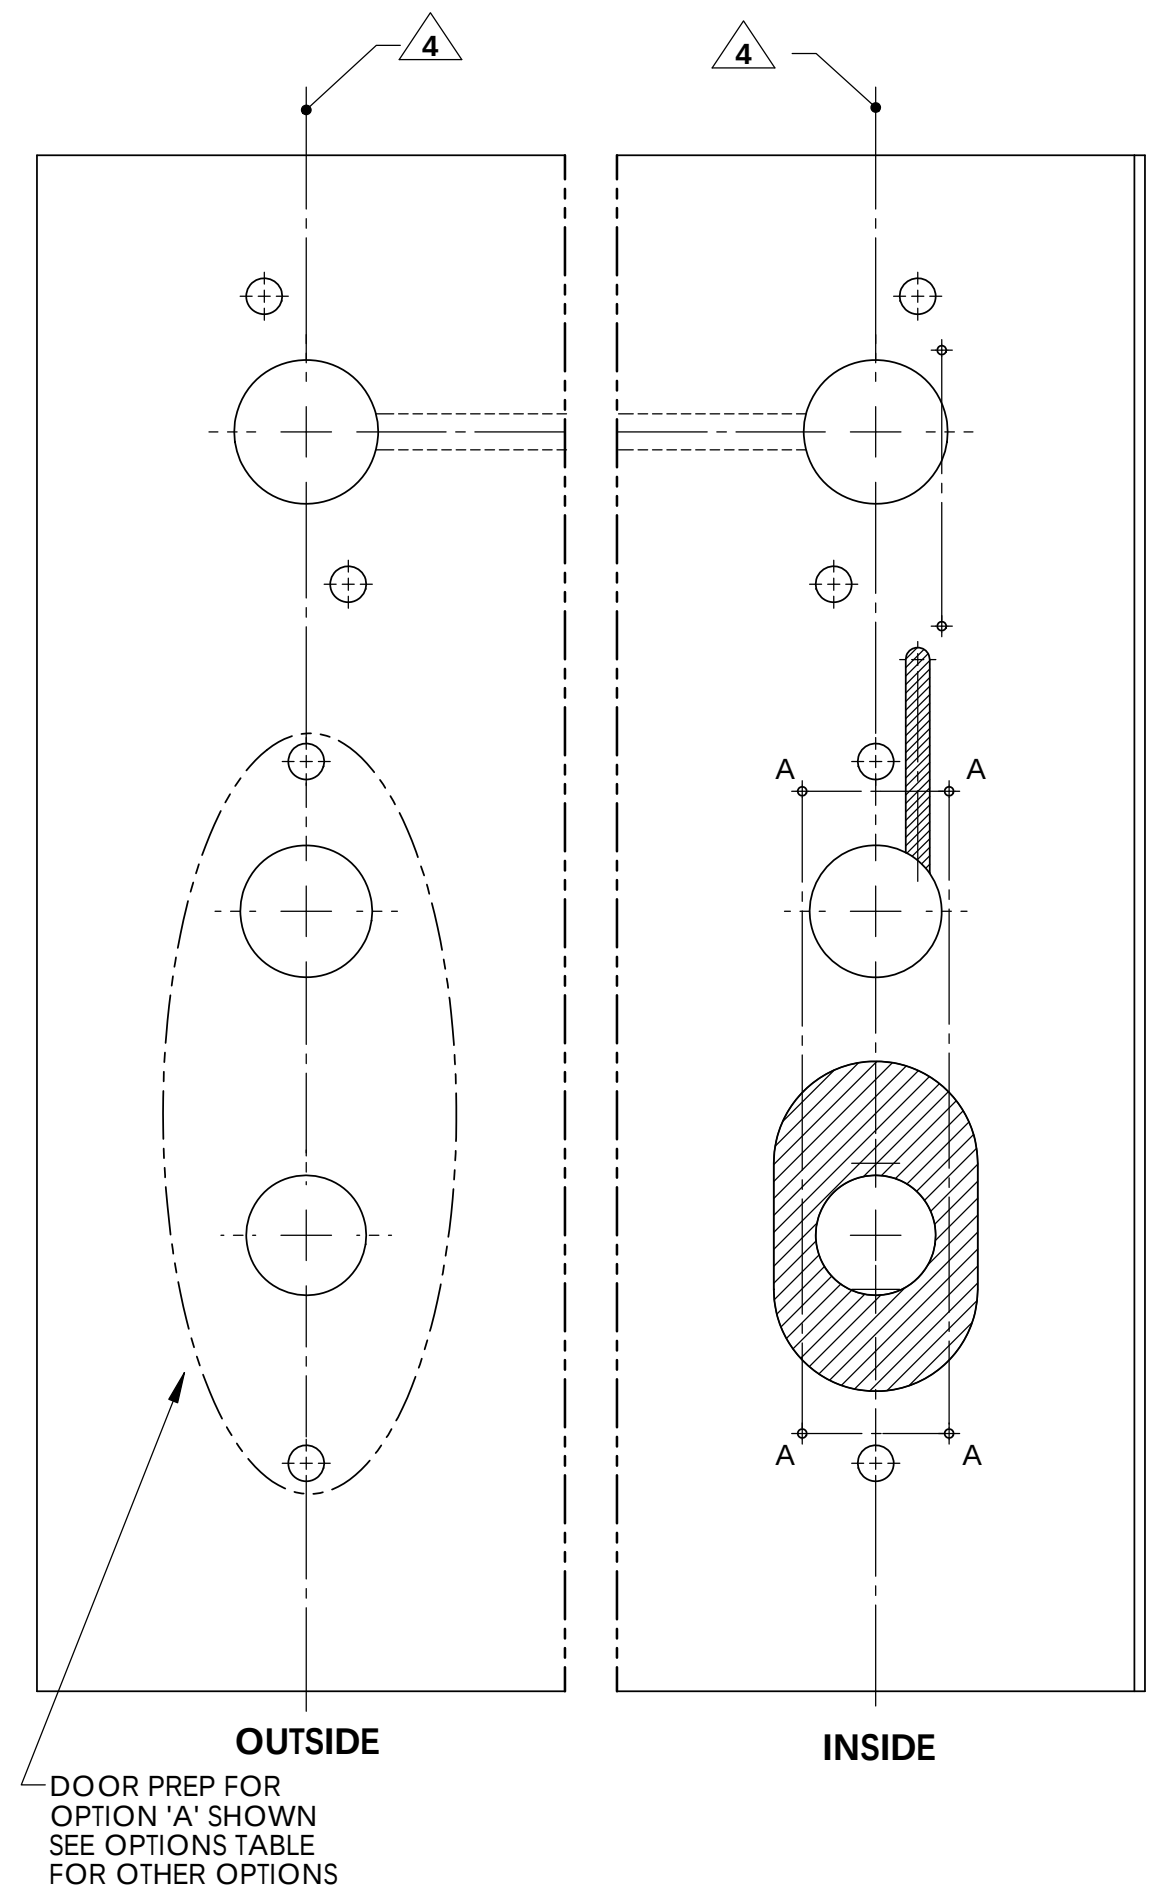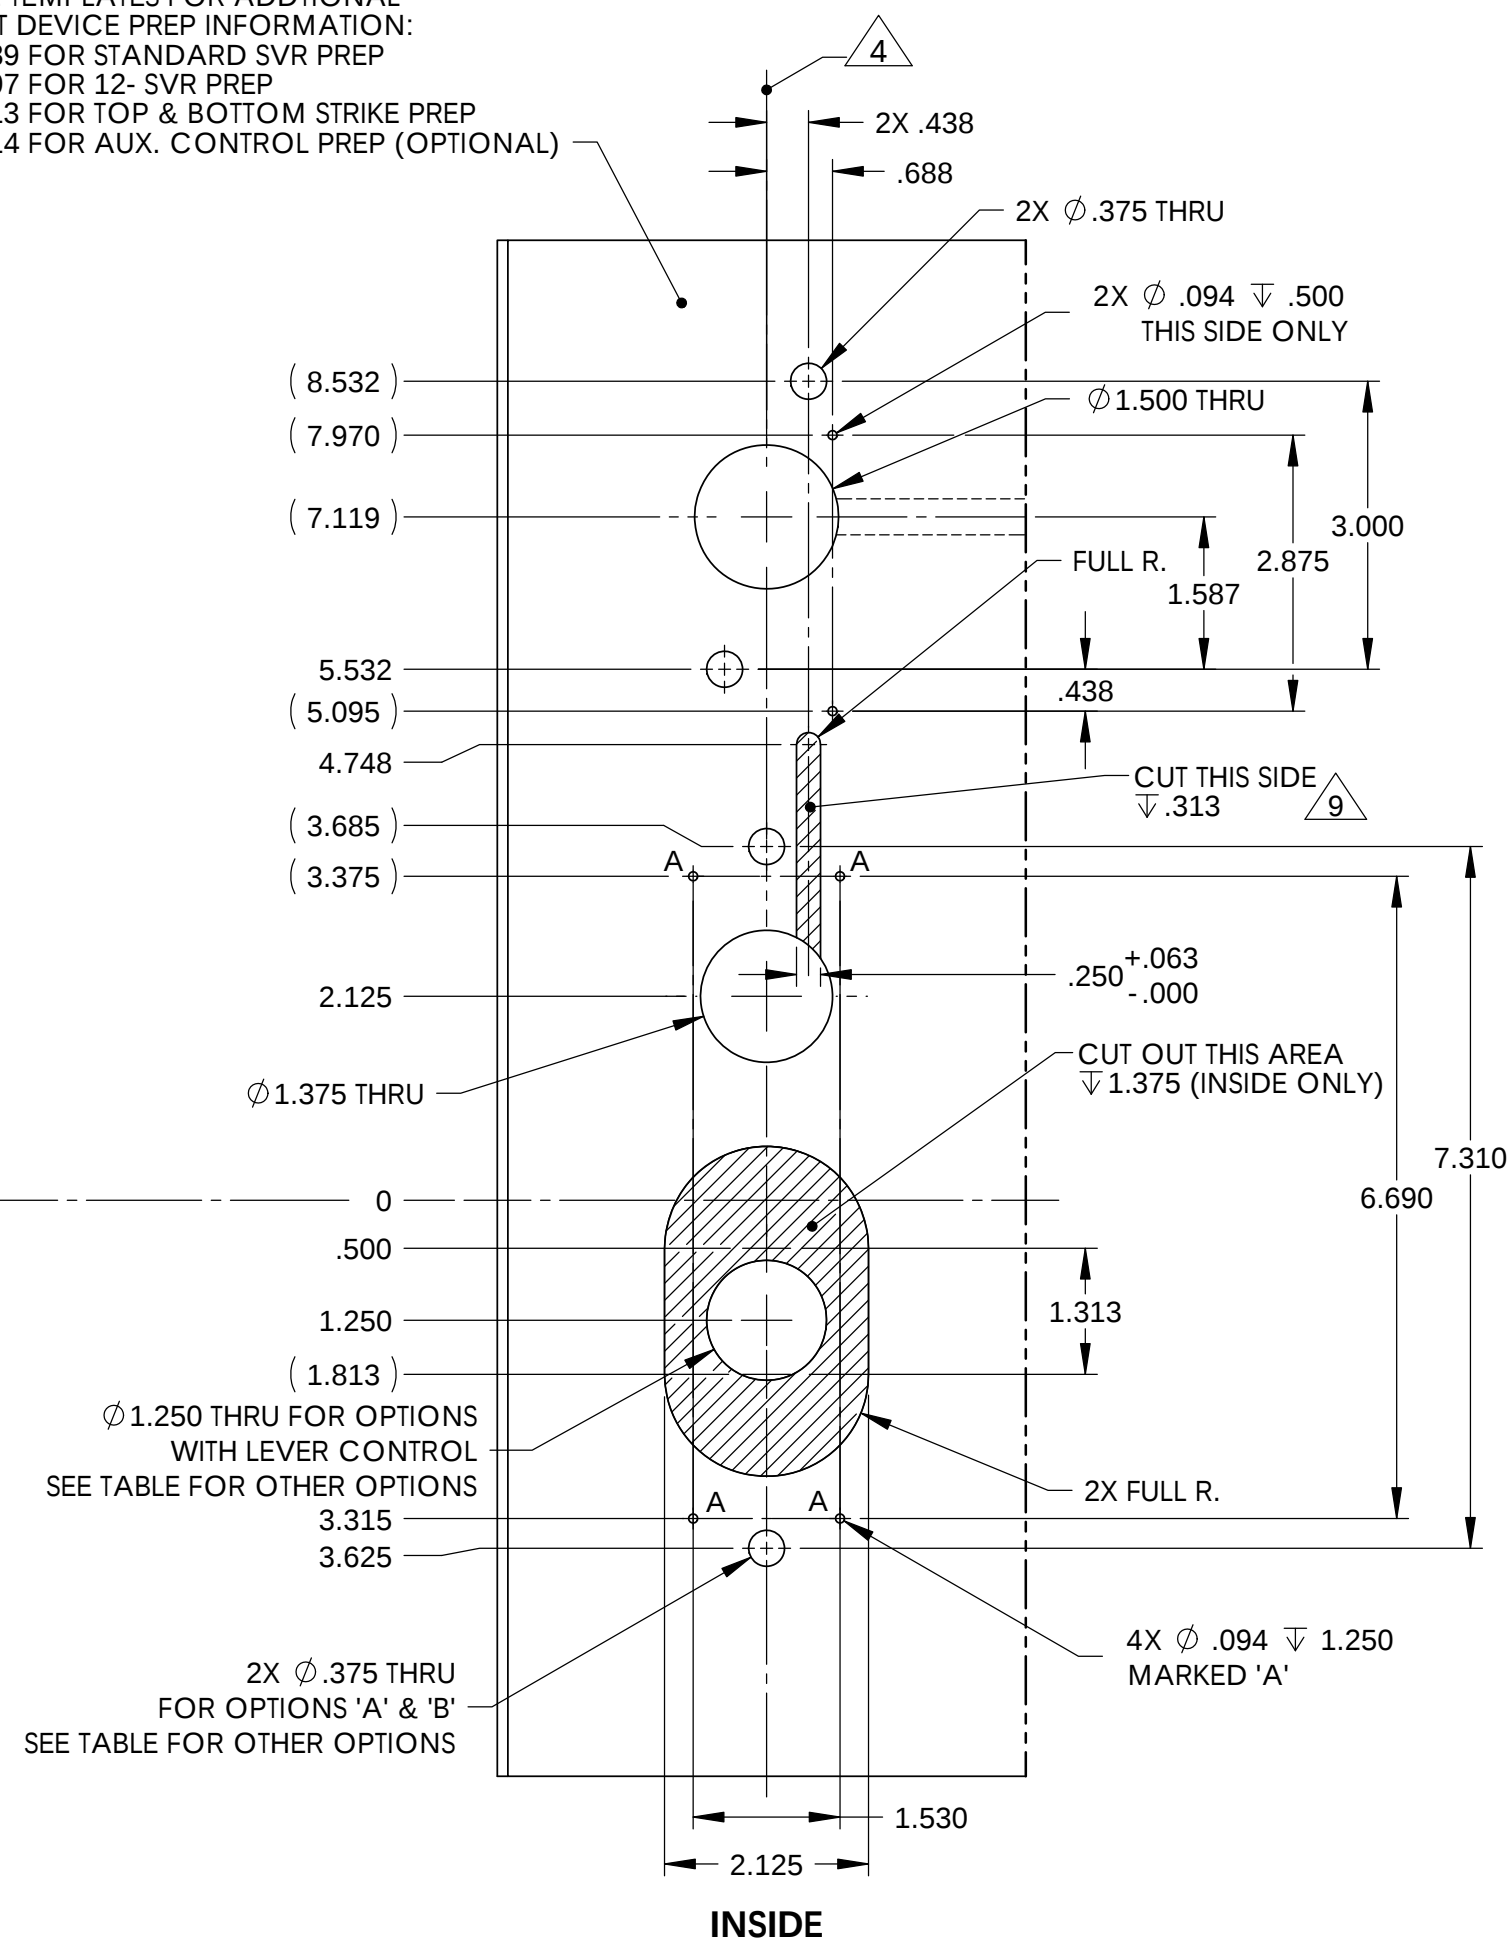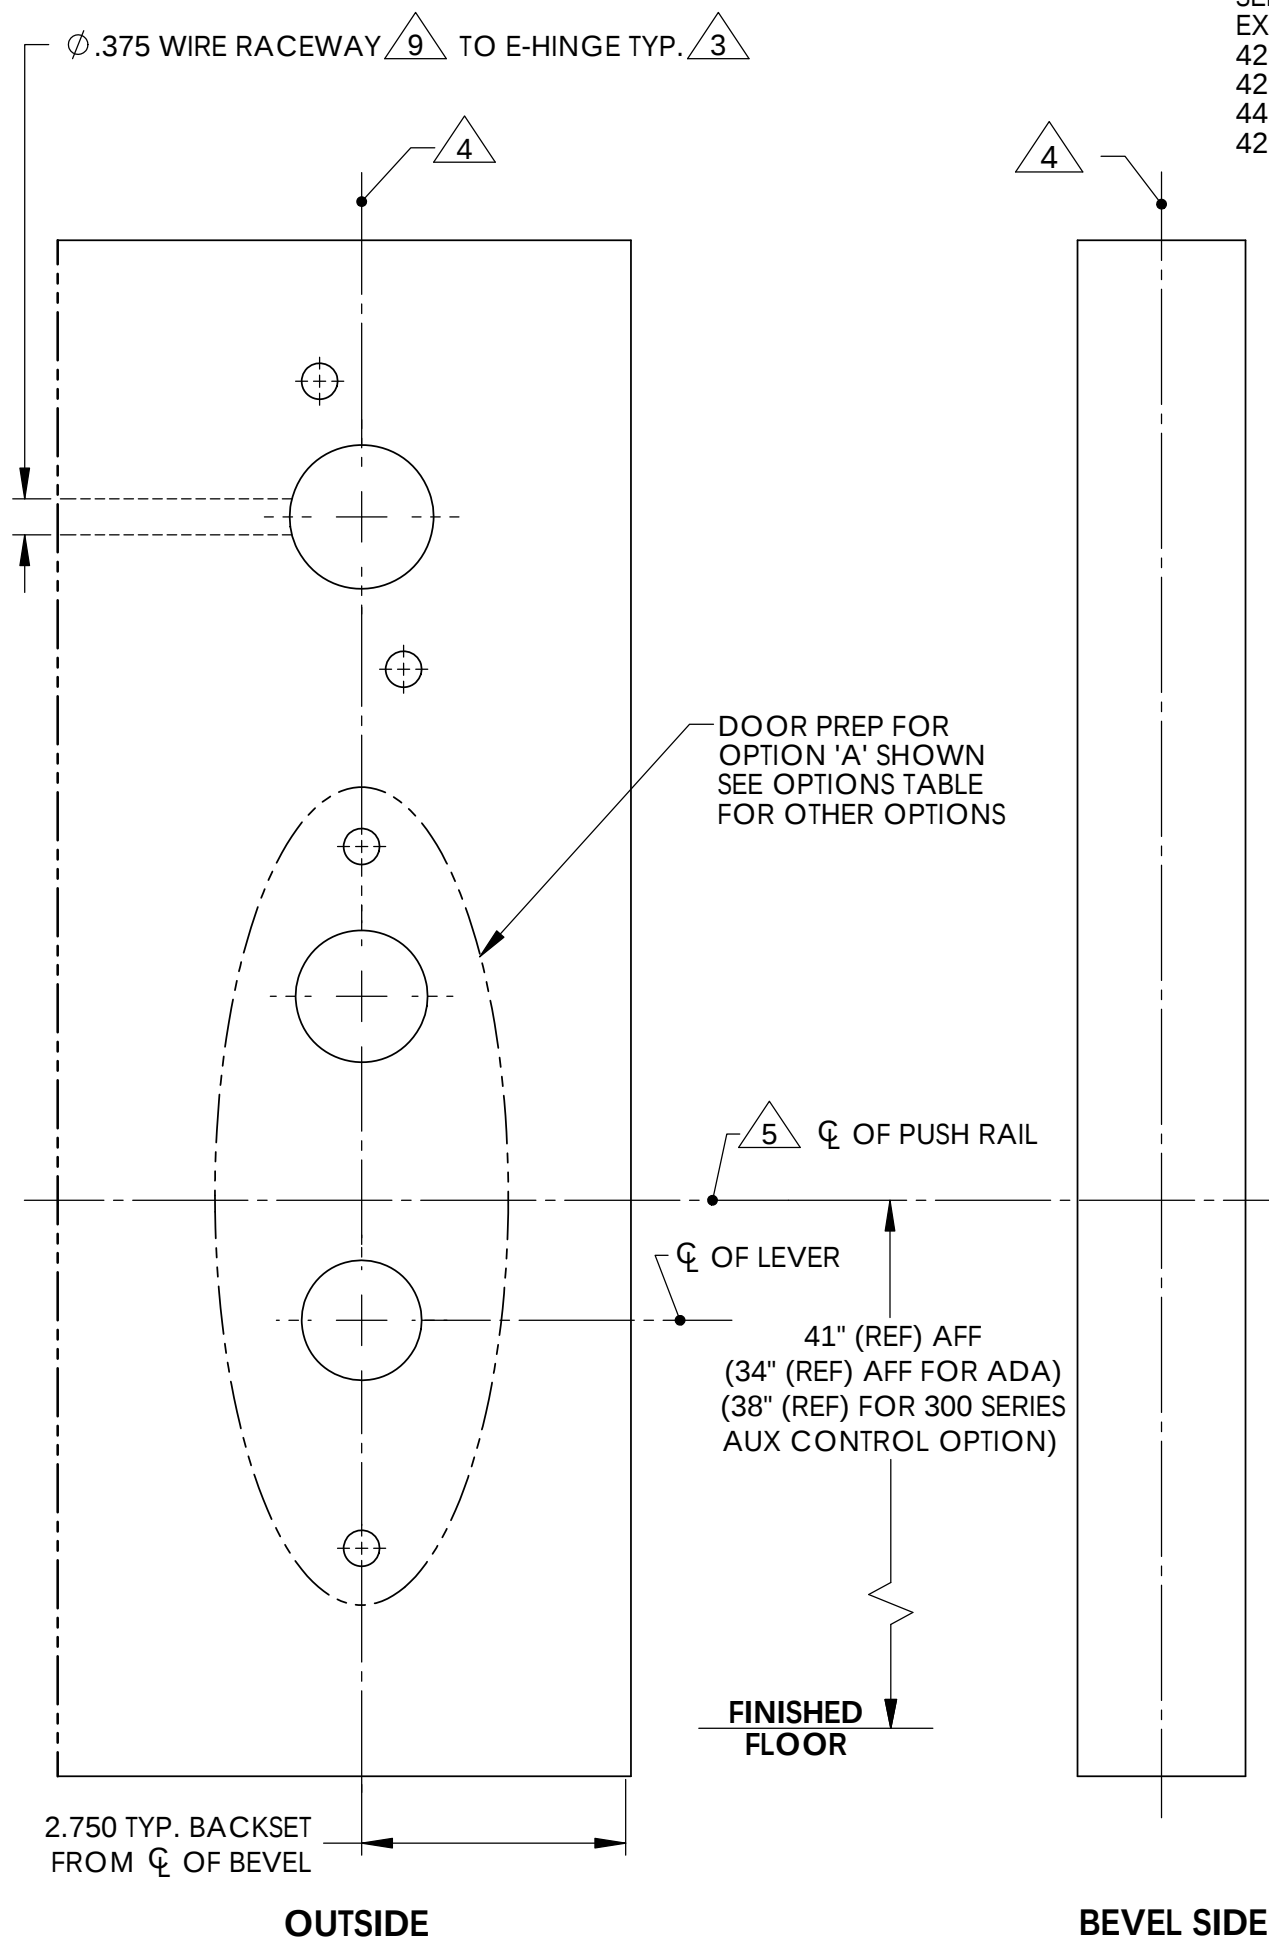

L.H.R.B. DOOR

R.H.R.B. DOOR

- NOTES:
1. DRAWING IS NOT TO SCALE.
 2. REFERENCE STRIKE TEMPLATE FOR DETAILS TO PREPARE FRAME.
 3. FOR ELECTROLYNX APPLICATIONS, REFER TO MCKINNEY TRANSFER FRAME CATALOG.
 4. VERTICAL CENTERLINE IS REFERENCED FROM THE CENTERLINE OF THE BEVEL. (INDUSTRY STANDARD BEVEL IS 1/8 INCH IN 2 INCHES.)
 5. CONSULT THE AUTHORITY HAVING JURISDICTION (AHJ) TO VERIFY THE RECOMMENDED MOUNTING HEIGHT ABOVE THE FINISHED FLOOR (AFF).
 6. LIMITATIONS IN THE DOOR CONSTRUCTION PROCESS MAY REQUIRE SOME HOLES TO BE FIELD-LOCATED USING THE PHYSICAL PART AS A TEMPLATE.
 7. STANDARD TOLERANCE OF $\pm .015$ APPLIES TO ALL DOOR PREPARATION REQUIREMENTS, UNLESS OTHERWISE SPECIFIED.
 8. DOOR REINFORCEMENT IS RECOMMENDED TO IMPROVE (SURFACE MOUNTED) FASTENER HOLDING POWER AND CRUSH RESISTANCE (WHEN THRU-BOLTING IS EMPLOYED). CONSTRUCTION TECHNIQUES SHOULD REFLECT INDUSTRY BEST PRACTICES (I.E. WDMA, SDI) AND AUTHORIZED METHODS WHERE LABEL SERVICE (I.E. UL, W-H) IS IN EFFECT.
 9. WIRE RACEWAY AREAS SHALL BE FREE OF OBSTRUCTIONS & SHARP EDGES TO PROTECT WIRES FROM CUTS & ABRASIONS.
 10. CAREFULLY NOTE WHICH FEATURES ARE OPTIONAL, (WHETHER THE FEATURE APPLIES TO BOTH SIDES OF THE DOOR AND/OR IF A DEPTH APPLIES.)
 11. MAXIMUM PRODUCT DIMENSIONS ARE SHOWN FOR THE PURPOSE OF VERIFYING FITMENT WITH DOOR FRAME STOPS, DOOR STYLE SIZE & LIGHT/LOUVER KITS.
 12. IF OPTIONAL LEVERS OR ROSES ARE USED REFERENCE THE RELATED PRODUCT DIMENSIONS TO VERIFY THE FITMENT REQUIREMENTS.
 13. SEE TEMPLATE 4569 FOR 56-H WIRE RACEWAY PREP.
 14. FOR GLASS BEADED DOORS, IF GLASS BEAD CANNOT BE REMOVED, USE SHIM KIT (AVAILABLE ON ORDER).
 15. CONCEALED DOOR POSITION SWITCH MODEL 3287 IS INCLUDED WITH THIS PRODUCT. SEE SARGENT TEMPLATE A7448B. USE AND INSTALLATION LOCATION TO BE SPECIFIED BY OTHERS.

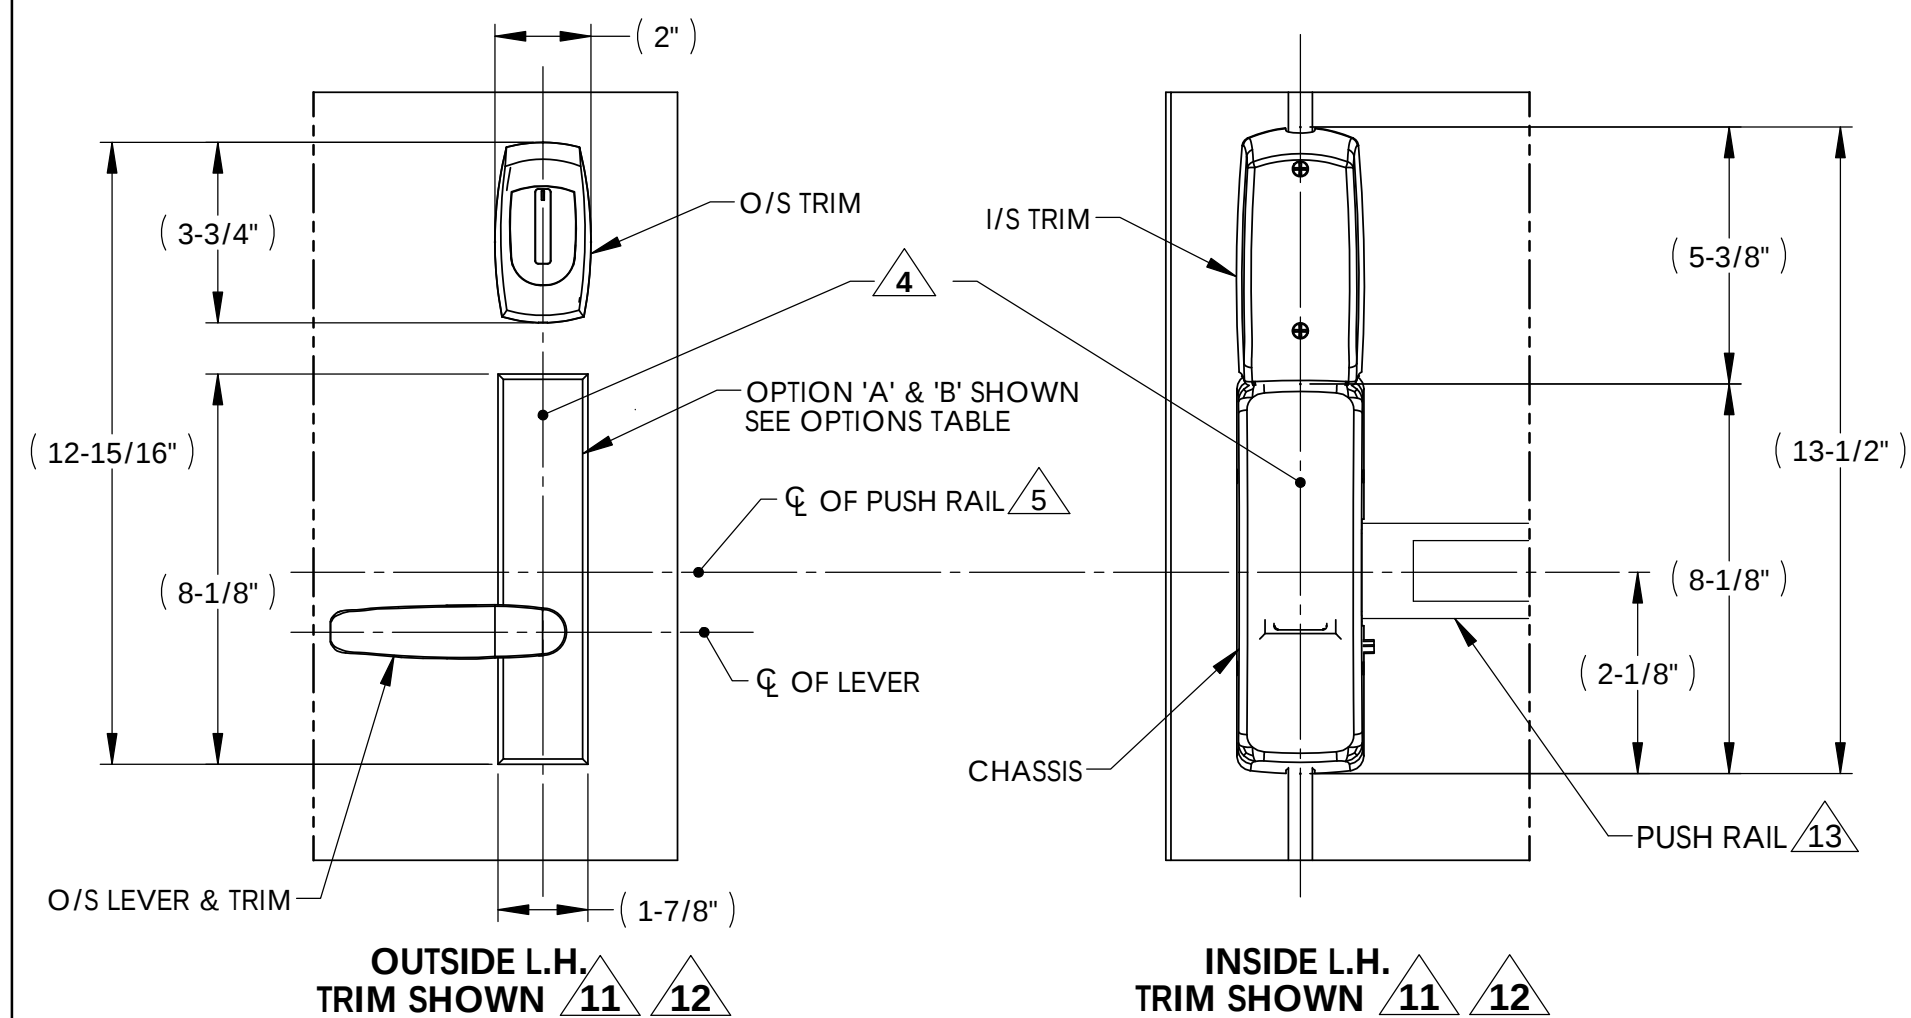

		AUTHORIZED PREFIXES H1, H2, 56-	
OPTIONS TABLE			
OPTION	PREFIX	TRIM	TEMPLATE
A	H1/H2	ELECTRICAL ET	-
B	H1-56- & H2-56-	NON-ELECTRICAL 700 SERIES ET	4277
C	H1-56- & H2-56-	800 SERIES THUMB & PULL TRIMS	SEE TRIM TEMPLATE
BACKSET DEFINITION 		DOOR HANDING 	
SARGENT ASSA ALOY		Sargent Manufacturing Company 100 Sargent Drive New Haven, CT 06511	
DOOR MANUFACTURERS TEMPLATE: HARMONY SERIES, H1/H2 & H1/H2-56- WOOD DOOR 8700 SVR DEVICE		RELEASE DATE FEB 8 2013 TEMPLATE NO. 4619 E	
		SHEET 2 OF 2	