


4500 SVR TOP LATCH & 4912 STRIKE/HOOK TEMPLATE

10FT FIRE RATED DOOR APPLICATION

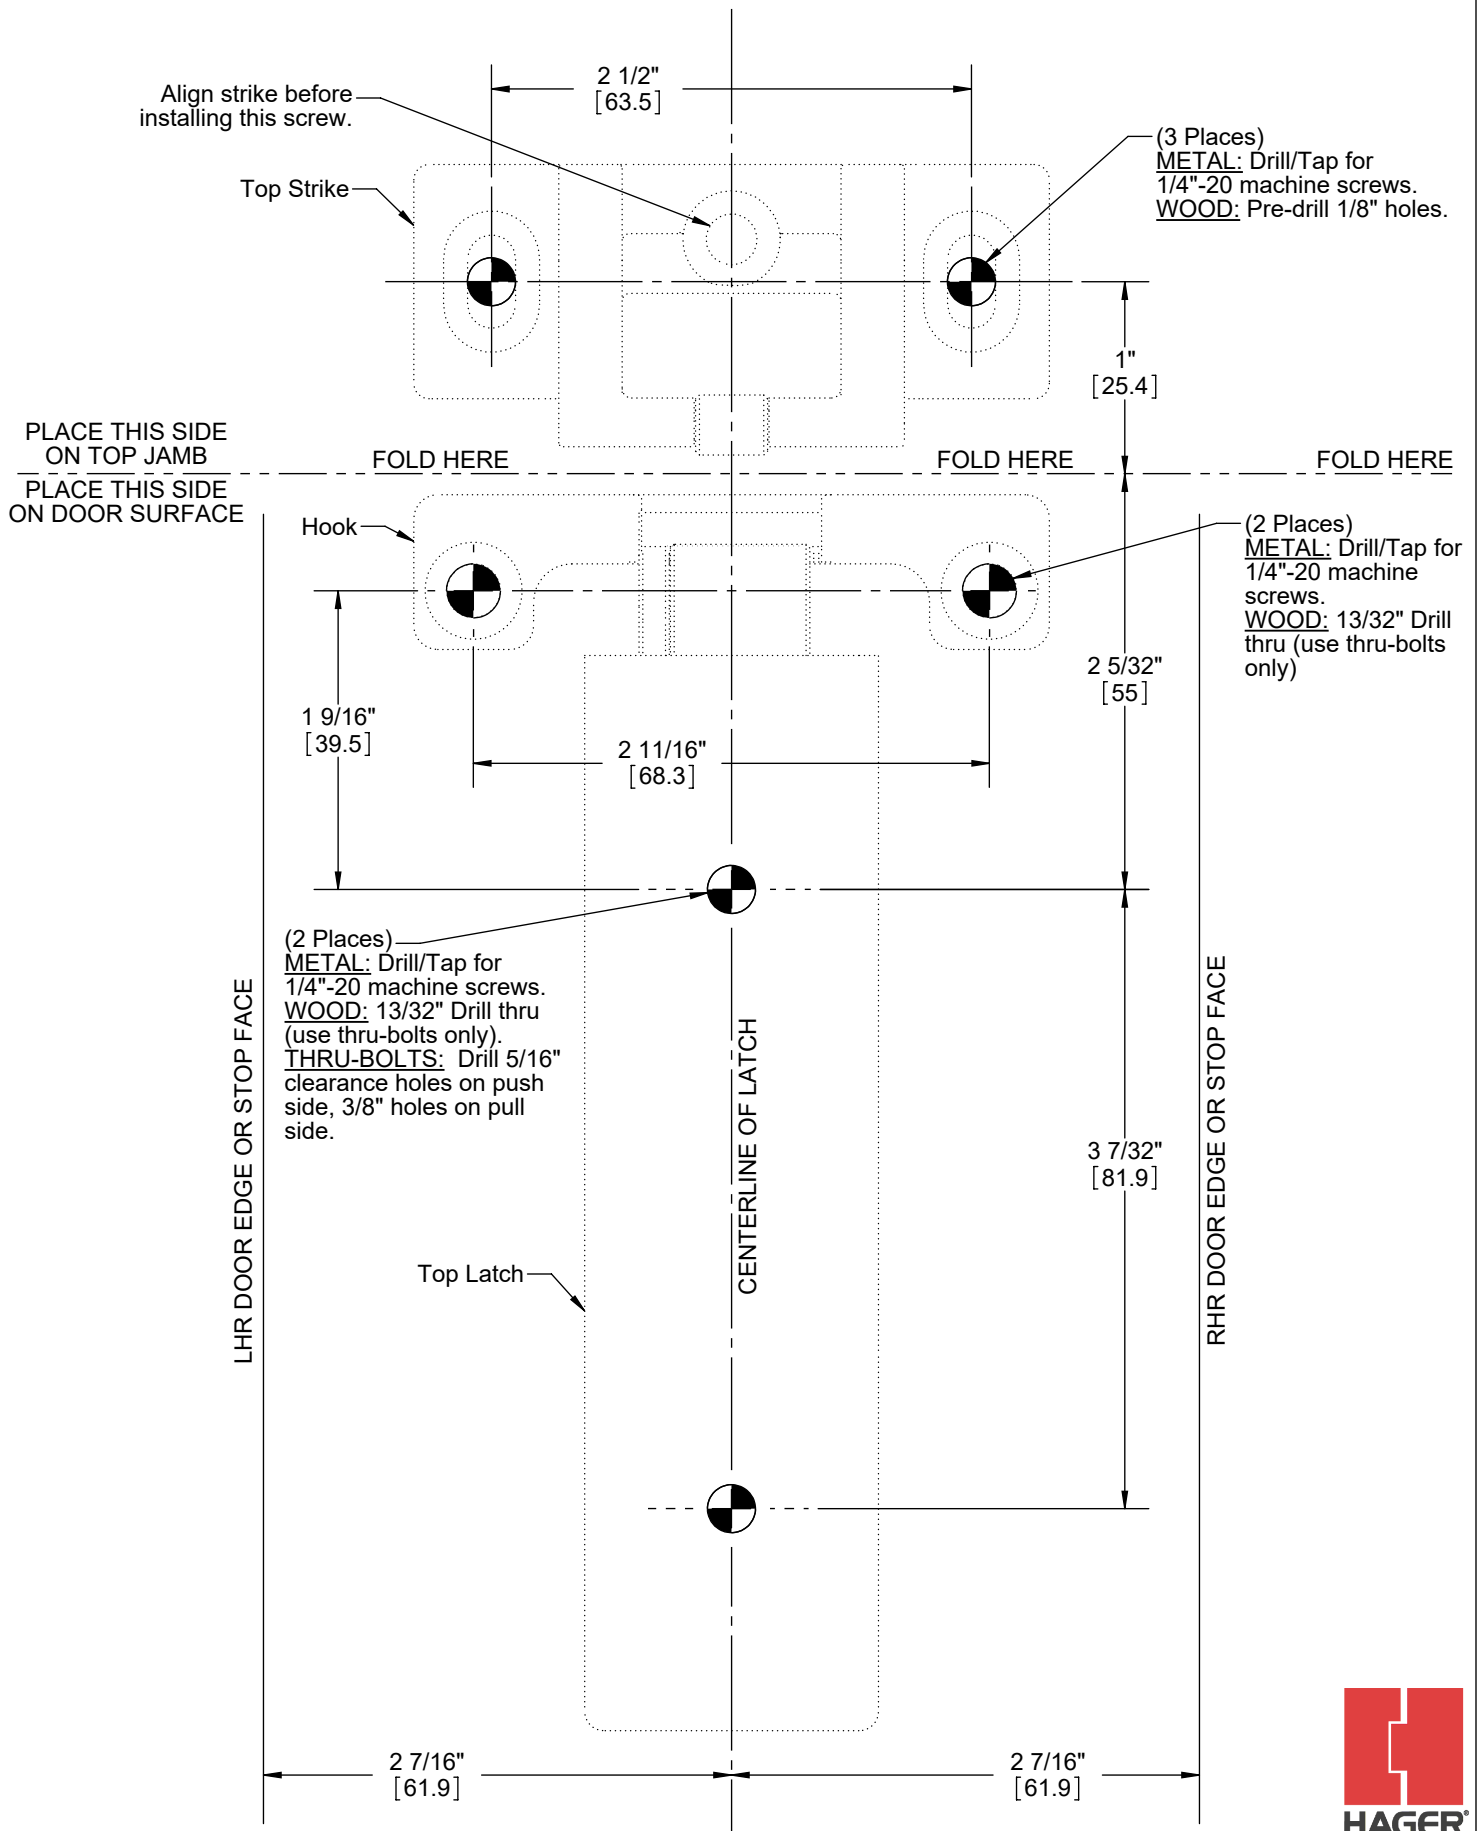

DRAWING NO: T-ED01041

REV: 04

SHEET 1 OF 1

HAGER COMPANIES 139 Victor Street, St. Louis, MO 63104 - (800) 325-9995 - Fax (800) 782-0149

27390045