


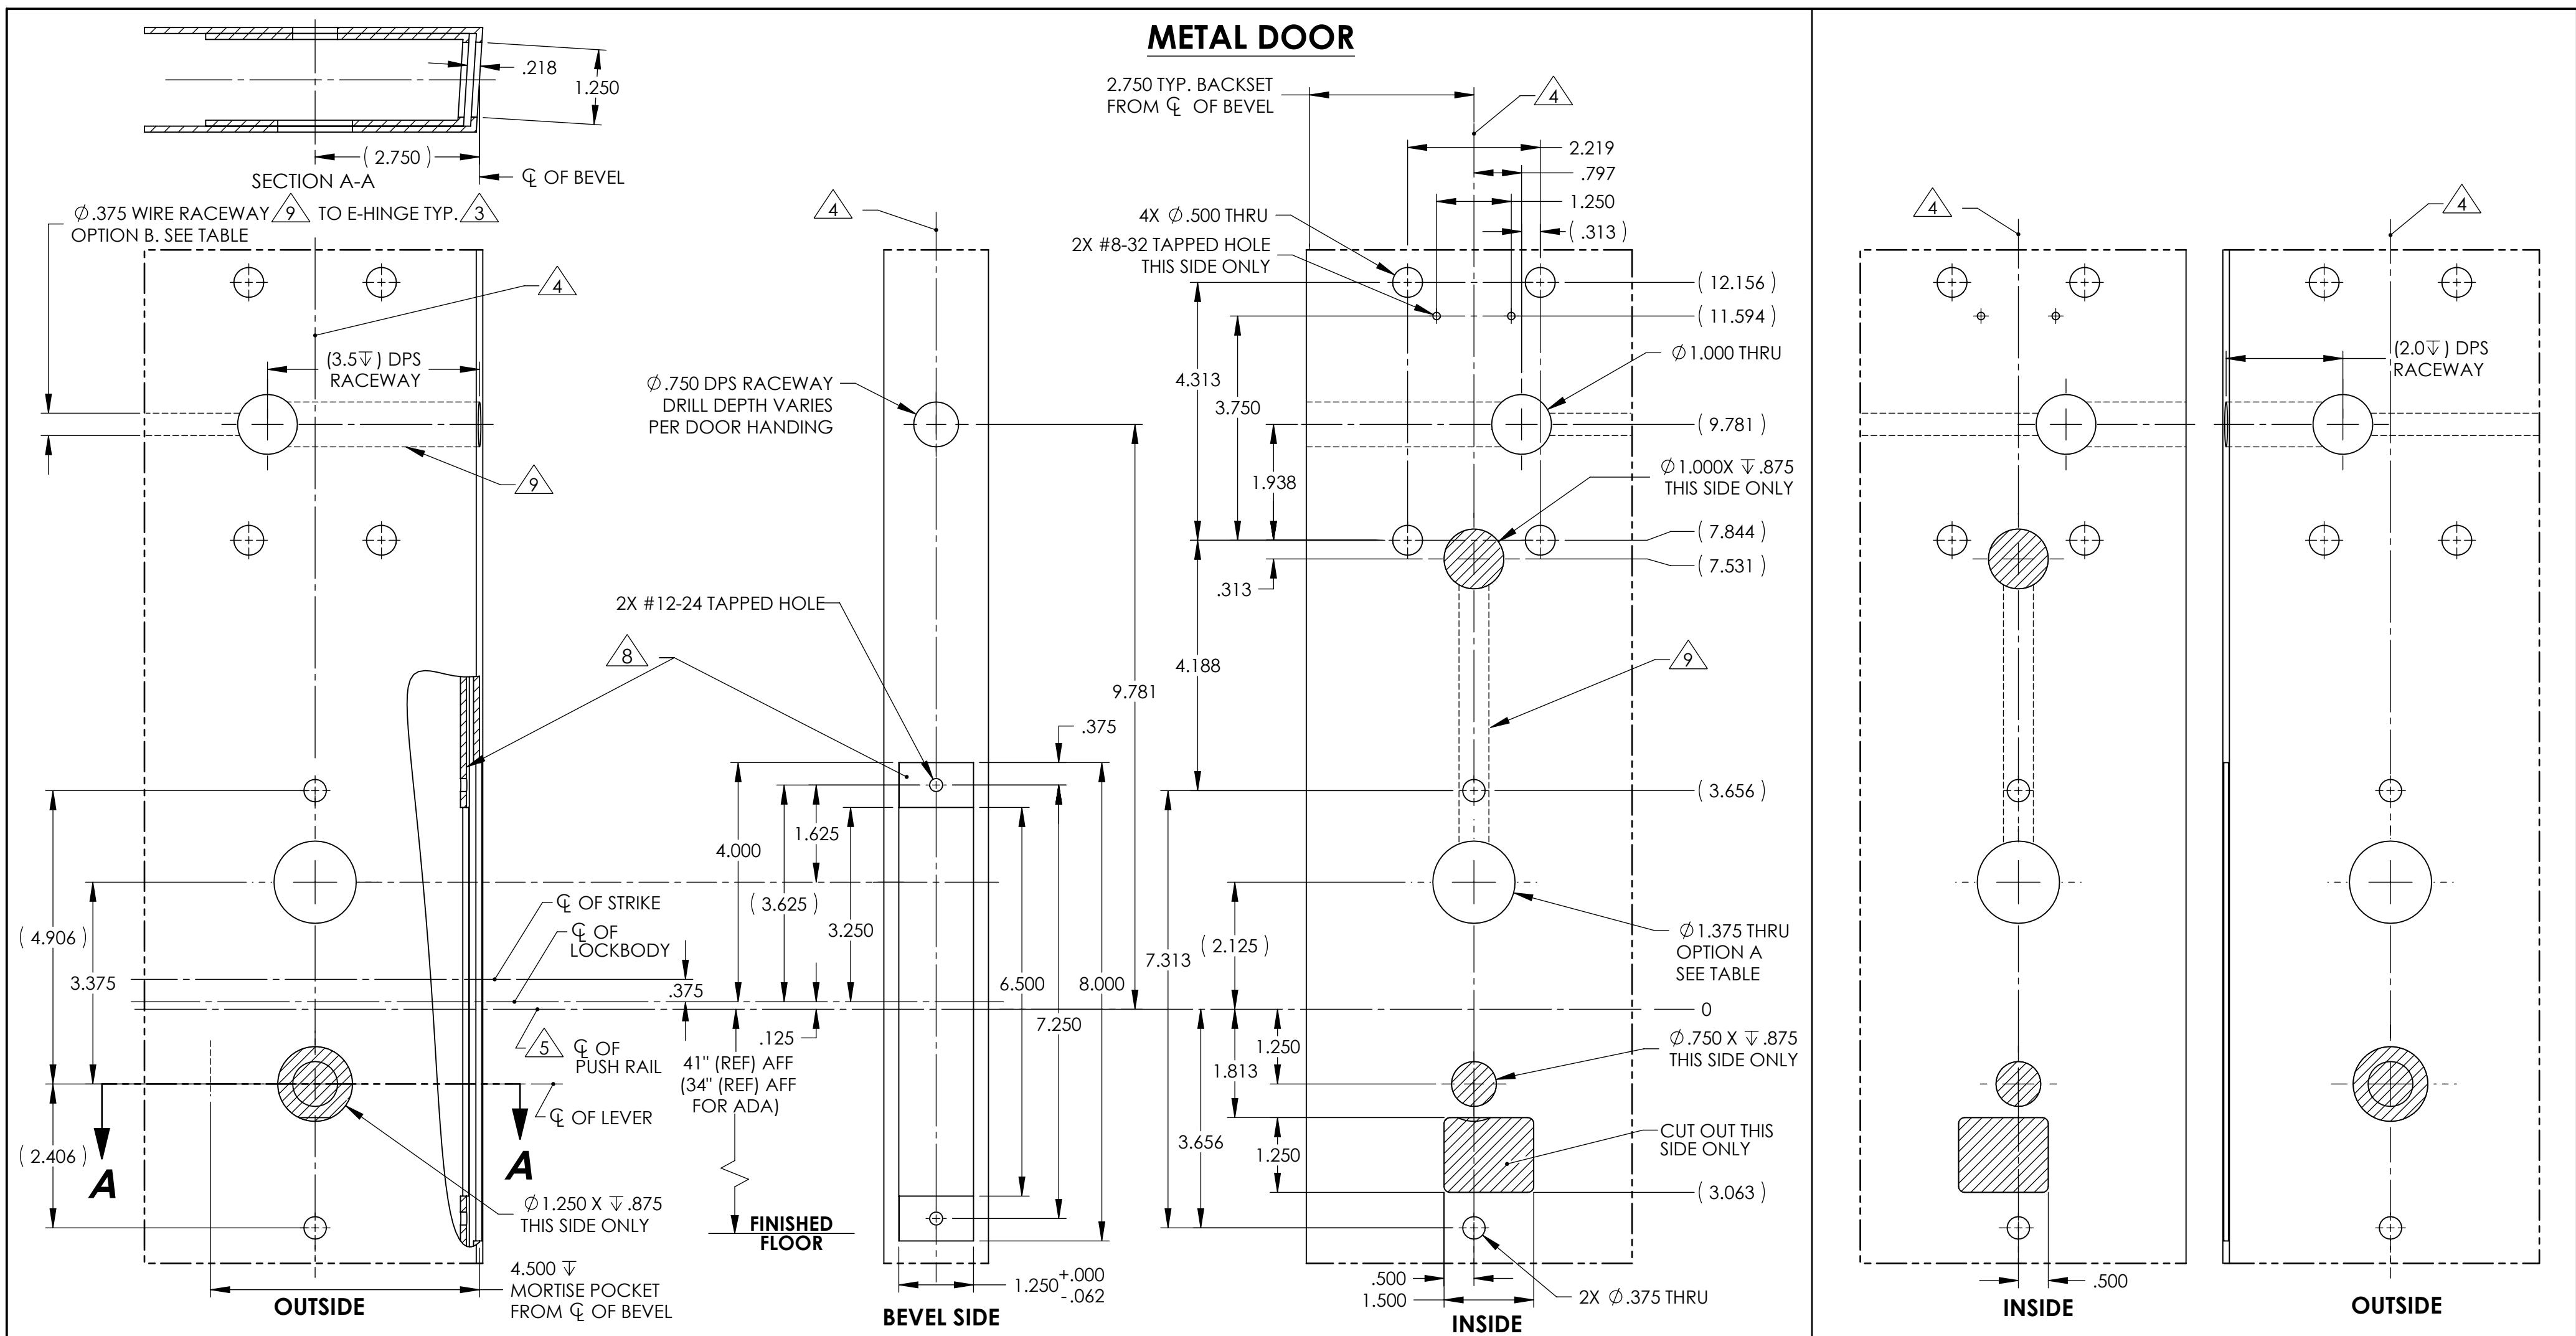

L.H.R.B. DOOR

R.H.R.B. DOOR

NOTES:

- DRAWING IS NOT TO SCALE.
- REFERENCE STRIKE TEMPLATE FOR DETAILS TO PREPARE FRAME.
- FOR ELECTROLYNX APPLICATIONS, REFER TO MCKINNEY TRANSFER DEVICE CATALOG.
- VERTICAL CENTERLINE IS REFERENCED FROM THE CENTERLINE OF THE BEVEL. (INDUSTRY STANDARD BEVEL IS 1/8 INCH IN 2 INCHES.)
- CONSULT THE AUTHORITY HAVING JURISDICTION (AHJ) TO VERIFY THE RECOMMENDED MOUNTING HEIGHT ABOVE THE FINISHED FLOOR (AFF). LIMITATIONS IN THE DOOR CONSTRUCTION PROCESS MAY REQUIRE SOME HOLES TO BE FIELD-LOCATED USING THE PHYSICAL PART AS A TEMPLATE.
- STANDARD TOLERANCE OF $\pm$.015 APPLIES TO ALL DOOR PREPARATION REQUIREMENTS, UNLESS OTHERWISE SPECIFIED.
- DOOR REINFORCEMENT IS RECOMMENDED TO IMPROVE (SURFACE MOUNTED) FASTENER HOLDING POWER AND CRUSH RESISTANCE (WHEN THRU-BOLTING IS EMPLOYED). CONSTRUCTION TECHNIQUES SHOULD REFLECT INDUSTRY BEST PRACTICES (I.E. WDMA, SDI) AND AUTHORIZED METHODS WHERE LABEL SERVICE (I.E. UL, W-H) IS IN EFFECT.
- WIRE RACEWAY AREAS SHALL BE FREE OF OBSTRUCTIONS & SHARP EDGES TO PROTECT WIRES FROM CUTS & ABRASIONS.
- CAREFULLY NOTE WHICH FEATURES ARE OPTIONAL, (WHETHER THE FEATURE APPLIES TO BOTH SIDES OF THE DOOR AND/OR IF A DEPTH APPLIES.)
- MAXIMUM PRODUCT DIMENSIONS ARE SHOWN FOR THE PURPOSE OF VERIFYING FITMENT WITH DOOR FRAME STOPS, DOOR STILE SIZE & LIGHT/LOUVER KITS.
- IF OPTIONAL LEVERS OR ROSES ARE USED REFERENCE THE RELATED PRODUCT DIMENSIONS TO VERIFY THE FITMENT REQUIREMENTS.

OUTSIDE L.H. TRIM SHOWN

INSIDE L.H. TRIM SHOWN

O/S TRIM

I/S TRIM (3-9/16" TYP.)

COVER PLATE

$\varnothing$ OF STRIKE

$\varnothing$ OF LOCKBODY

$\varnothing$ OF PUSH RAIL

$\varnothing$ OF LEVER

O/S LEVER/TRIM

CHASSIS

PUSH RAIL

7" (7-7/16") (8-1/8") (18-7/16") (8-3/8") (4-3/16") (18-1/8")

AUTHORIZED PREFIXES

P2

OPTIONS TABLE

OPTION	DESCRIPTION	USED FOR FUNCTIONS		USED FOR PREFIXES
		8977	8978	91-
A	CYLINDER	X	N/A	
B	HARDWARE			X

BACKSET DEFINITION

BACKSET

TOP OF DOOR VERTICAL $\varnothing$

$\varnothing$ OF BEVEL

DOOR HANDING

L.H. INSIDE R.H. OUTSIDE

INSIDE L.H.R.B. OUTSIDE R.H.R.B.

SARGENT ASSA ABLOY

Sargent Manufacturing Company
100 Sargent Drive New Haven, CT 06511


DOOR MANUFACTURERS TEMPLATE:
P2 PASSPORT 1000 TRIM (W/DPS)
METAL DOOR
8900 EXIT DEVICE

RELEASE DATE
OCT 22, 2010

TEMPLATE NO.
4657 B

SHEET 1 OF 3

FRAME DETAIL

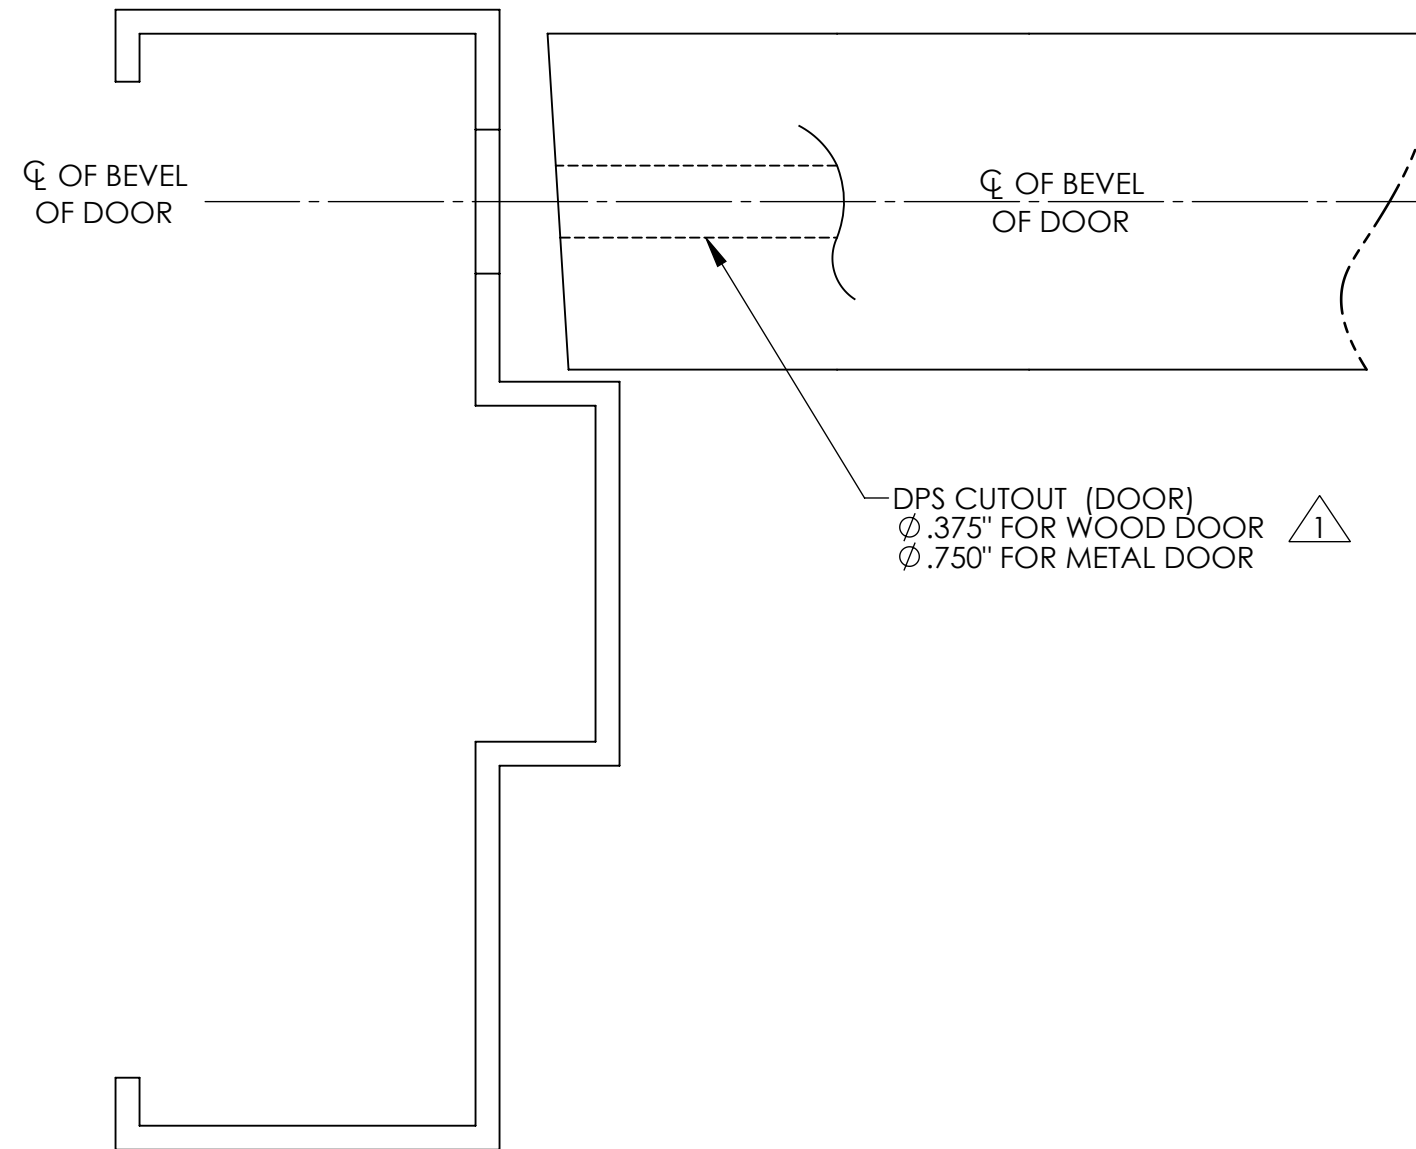

DOOR SHOWN IN CLOSED POSITION

NOTES:



DPS CUTOUT ON FRAME TO BE ALIGNED HORIZONTAL AND VERTICAL WITH DPS CUTOUT ON DOOR IN CLOSED POSITION.

SARGENT

Sargent Manufacturing Company
100 Sargent Drive New Haven, CT 06511

ASSA ABLOY

DOOR MANUFACTURERS TEMPLATE:
P2 PASSPORT 1000 TRIM "W/DPS"
METAL/WOOD DOOR
8900 RIM DEVICE

RELEASE DATE
OCT 22, 2010

TEMPLATE NO.
4657 B

SHEET 3 OF 3