


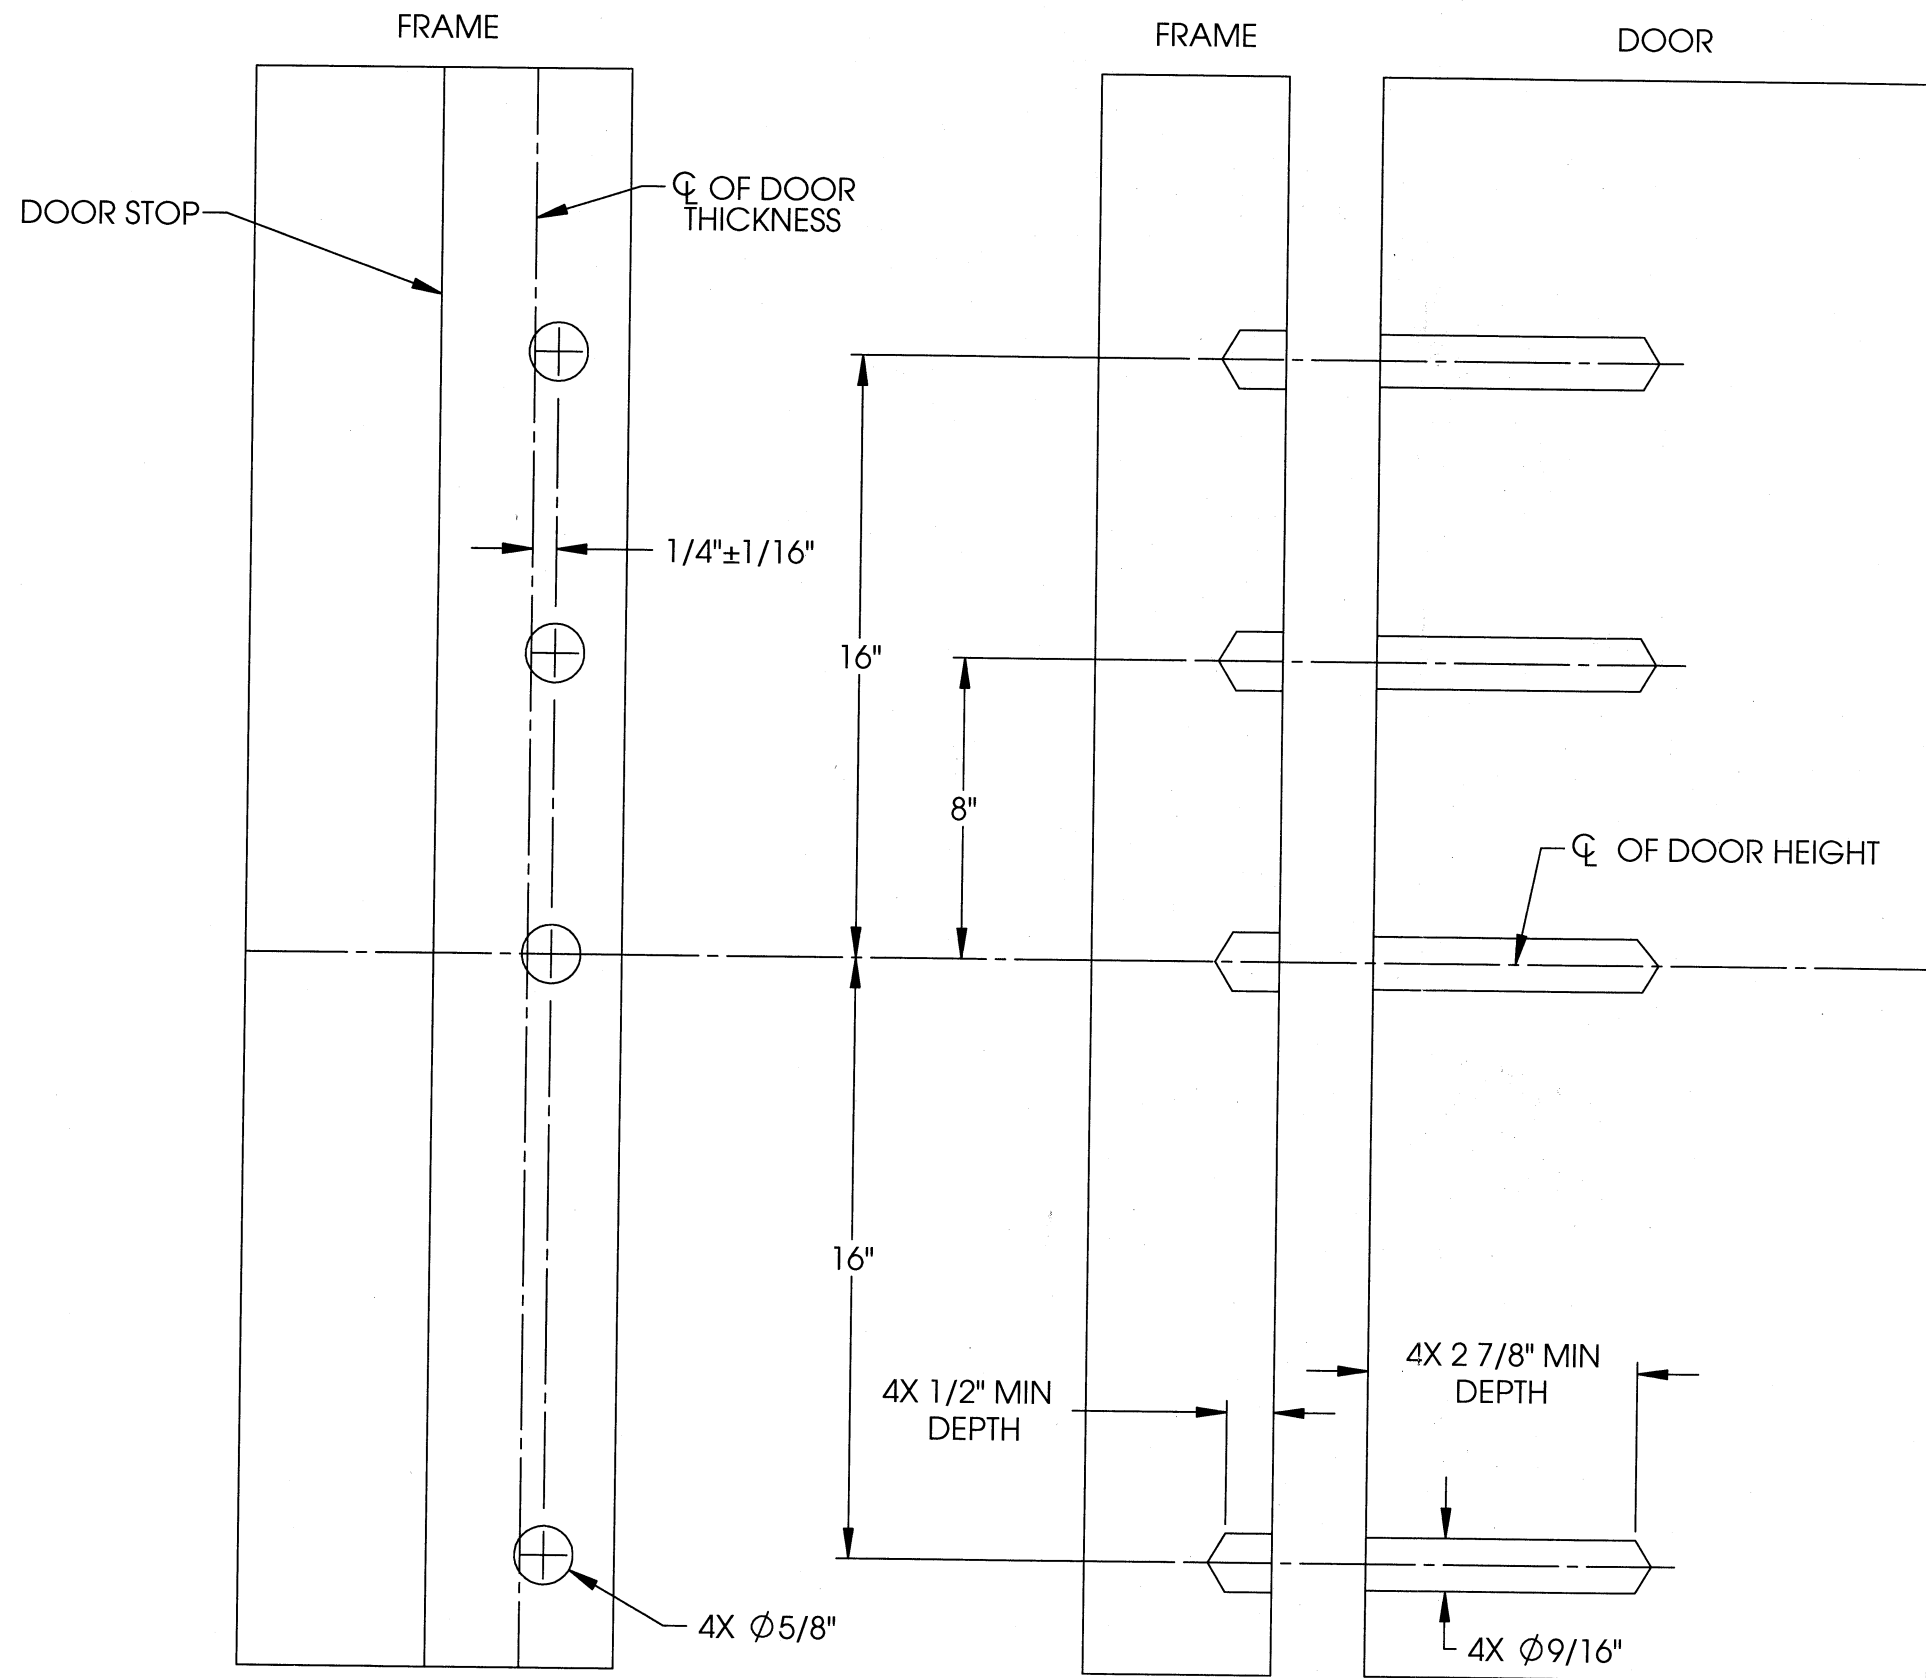

NOTES:

1. THERMAL PINS IN DOOR ARE TO BE CENTERED IN DOOR THICKNESS.
2. PIN RECIEVING HOLES IN FRAME TO BE OFFSET AS INDICATED.

SARGENT Manufacturing Company
100 Sargent Drive New Haven, CT 06511

METAL AND WOOD DOOR FOR SINGLE
DOOR APPLICATION OF THERMAL PINS
MANUFACTURERS TEMPLATE

RELEASE DATE

12 OCT 2007

TEMPLATE NO.

4628 A